




1 OVERALL SITE PLAN
SCALE: 1" = 30'

 


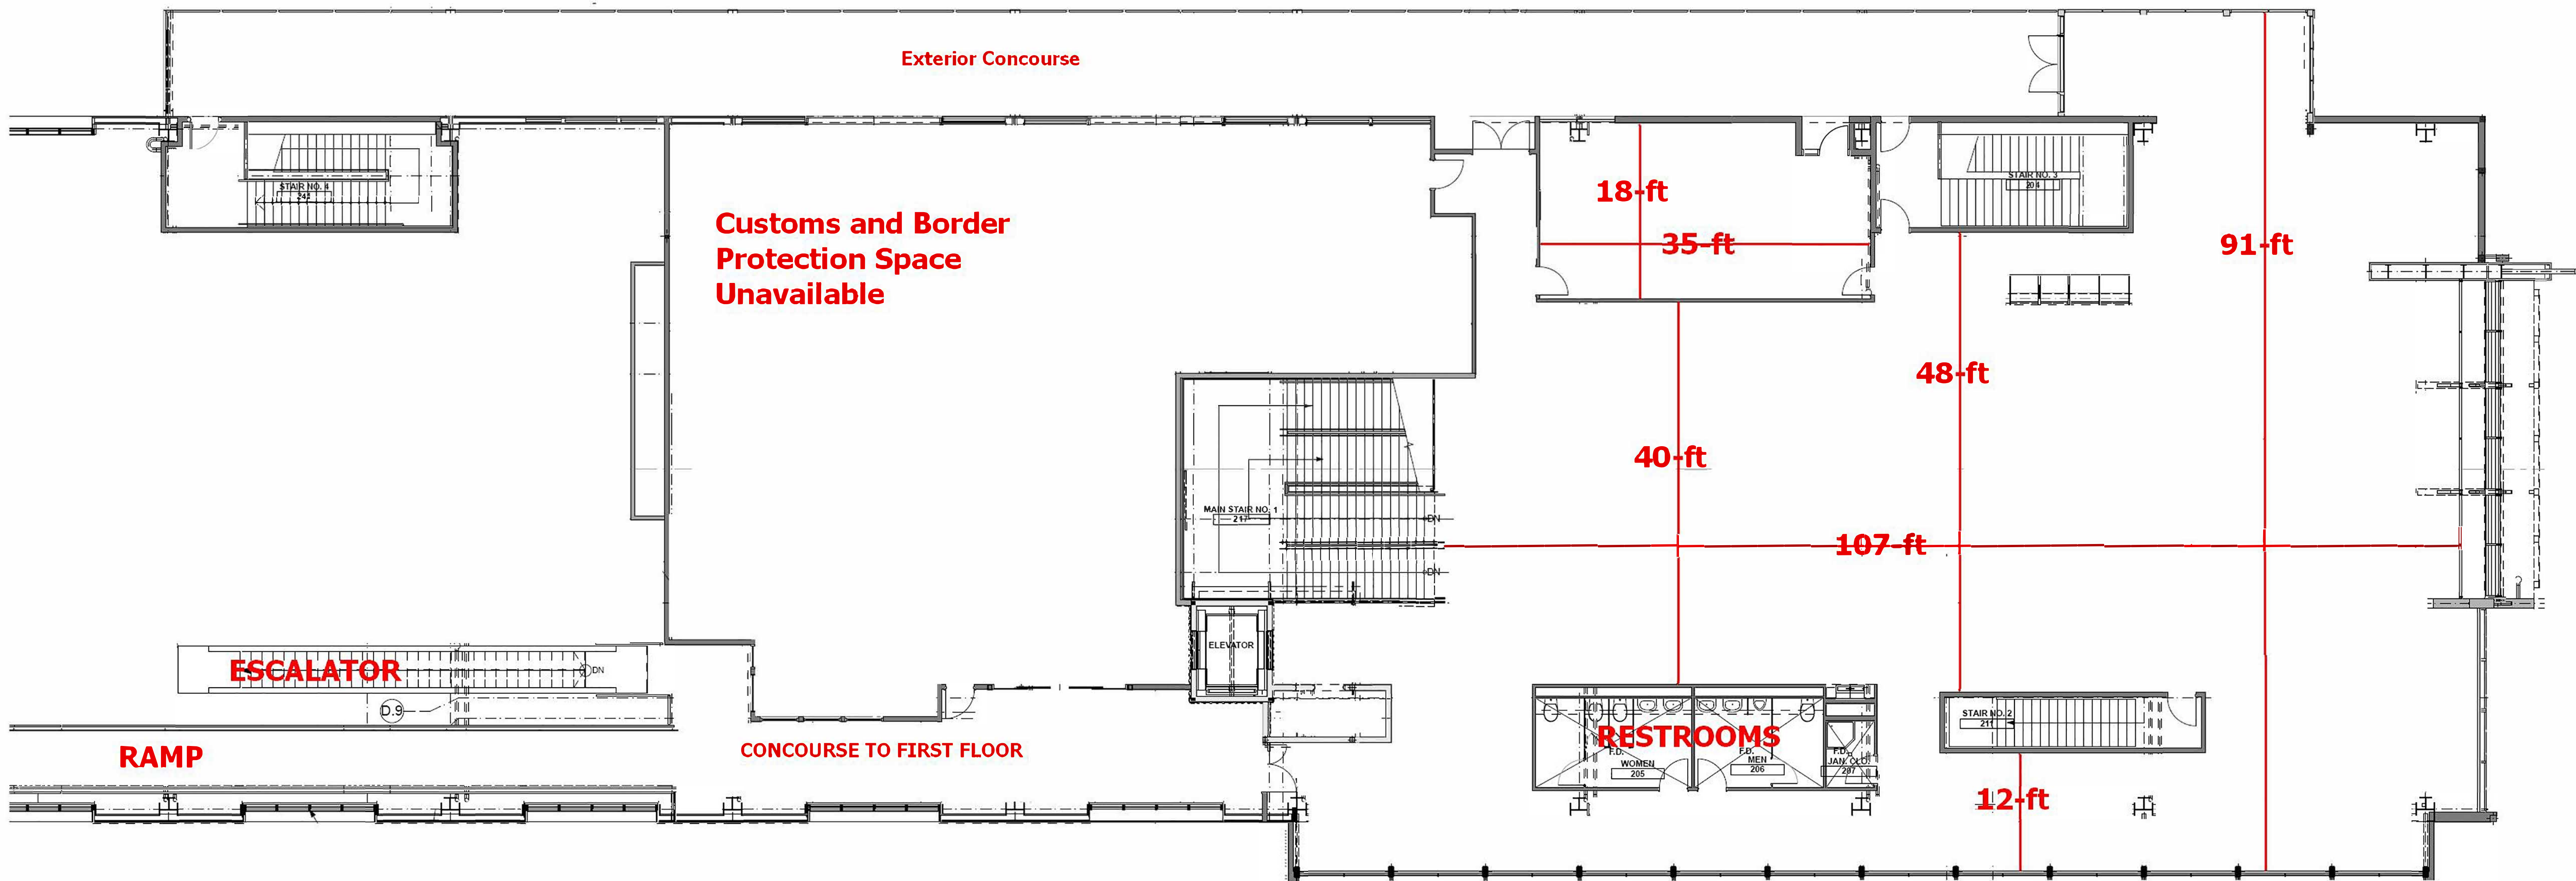


Broadway View Room - Second floor

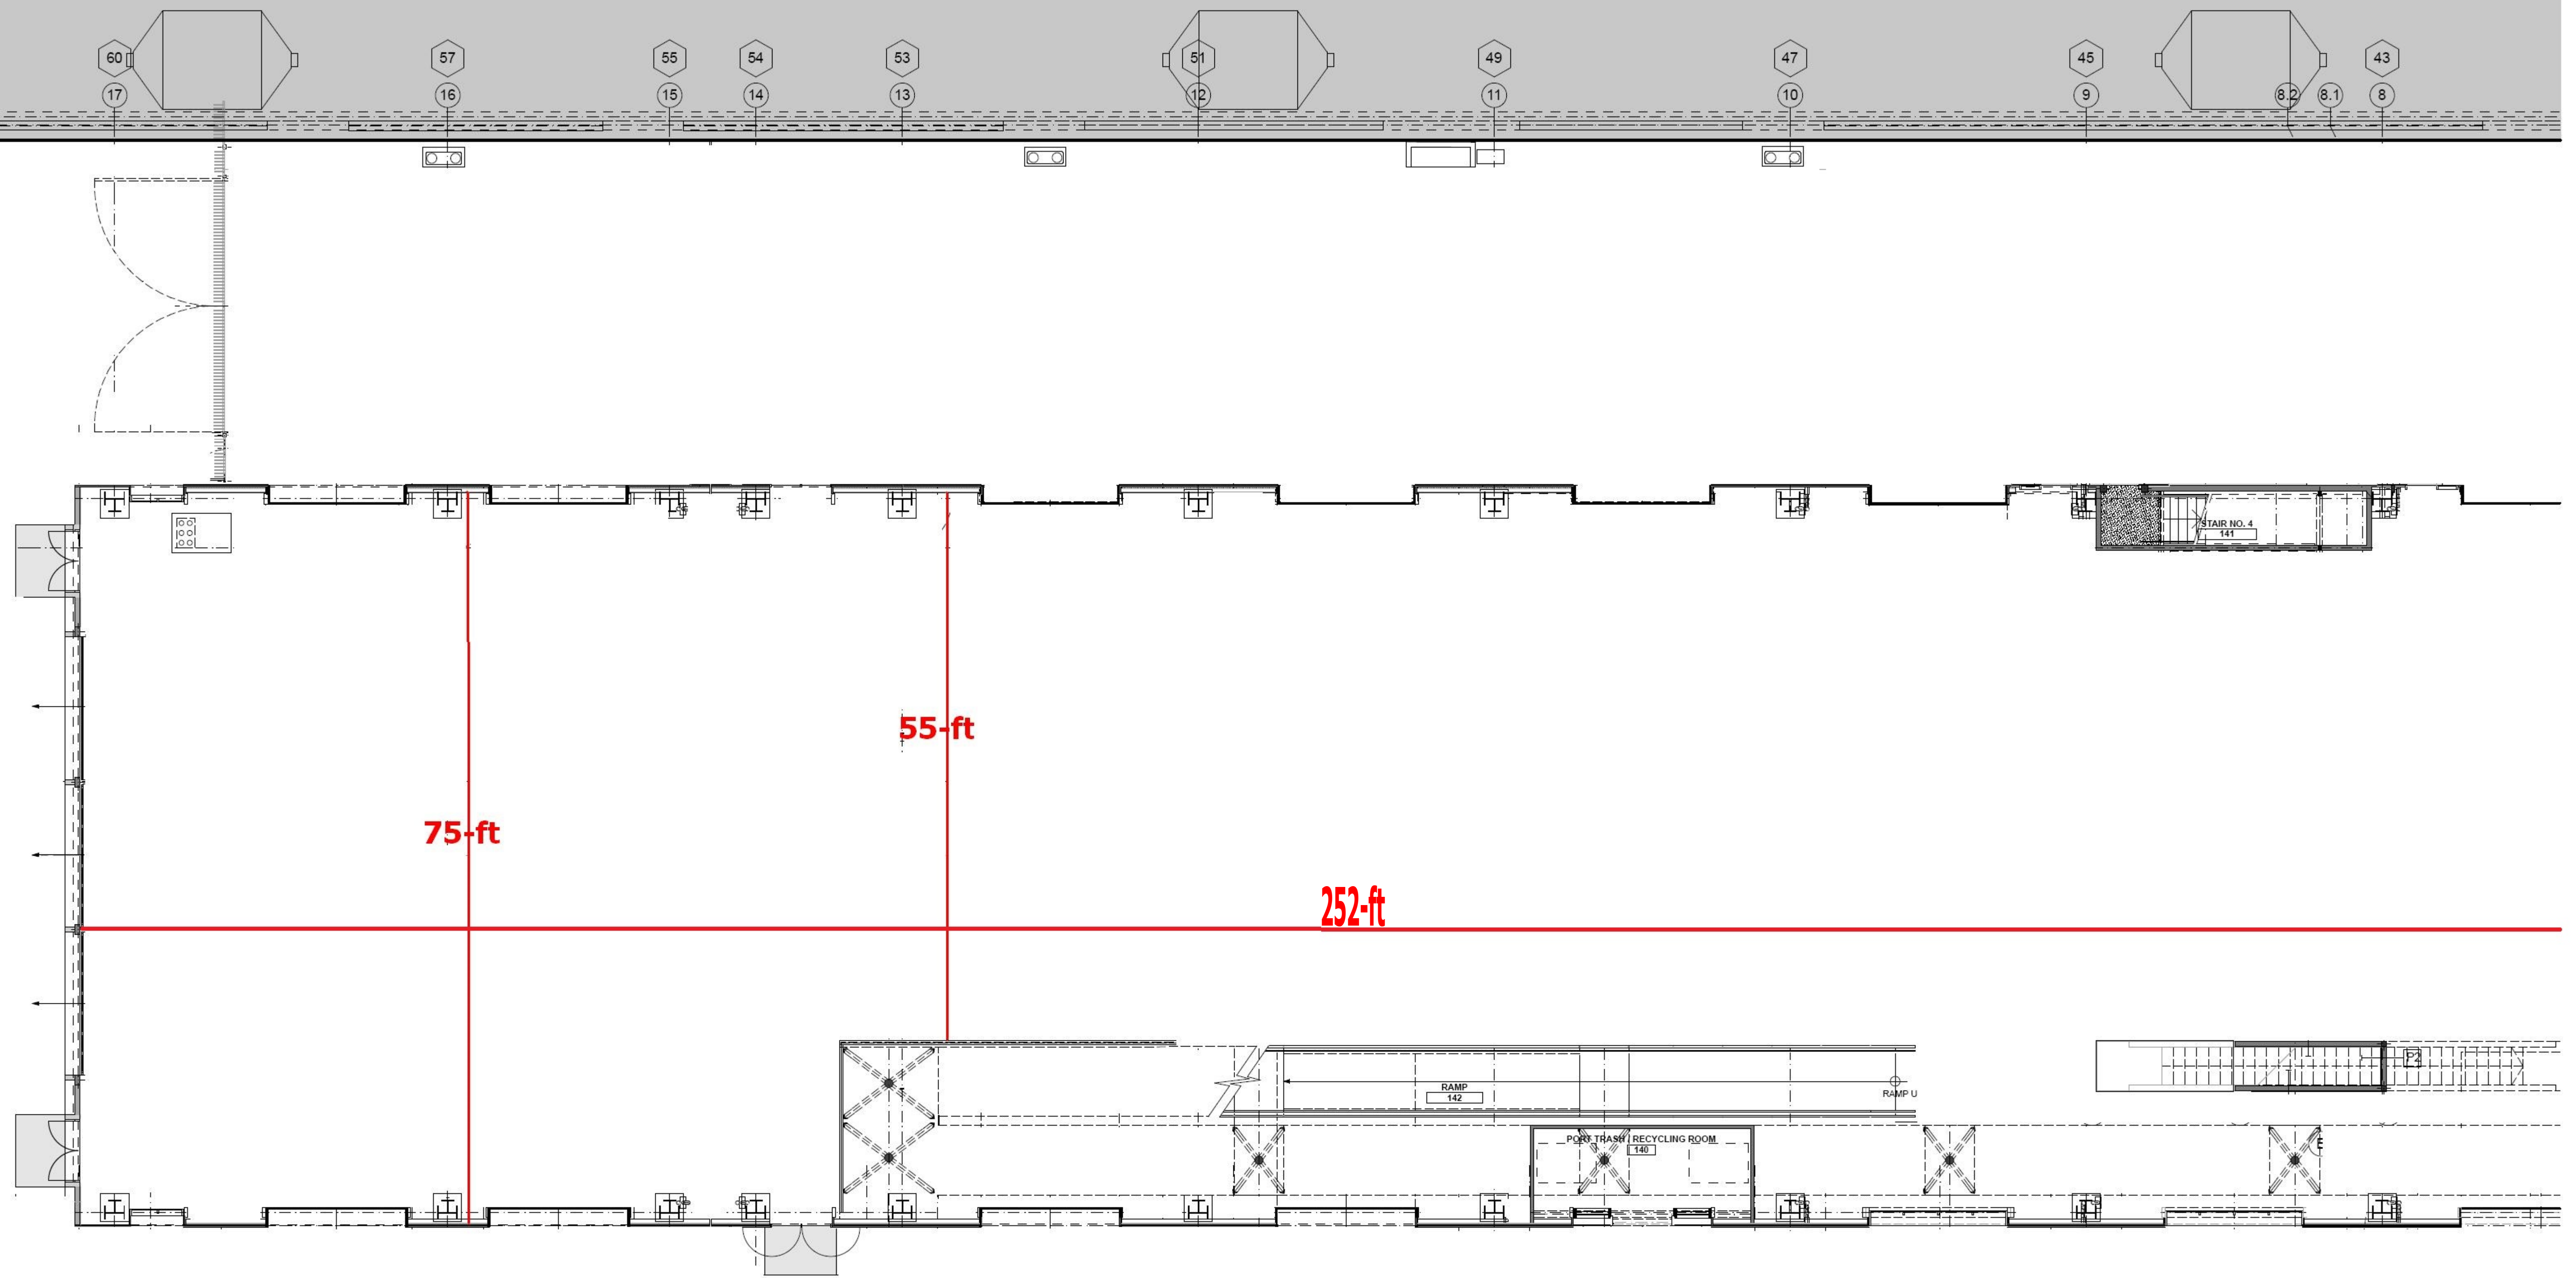

Pavilion - First floor

 

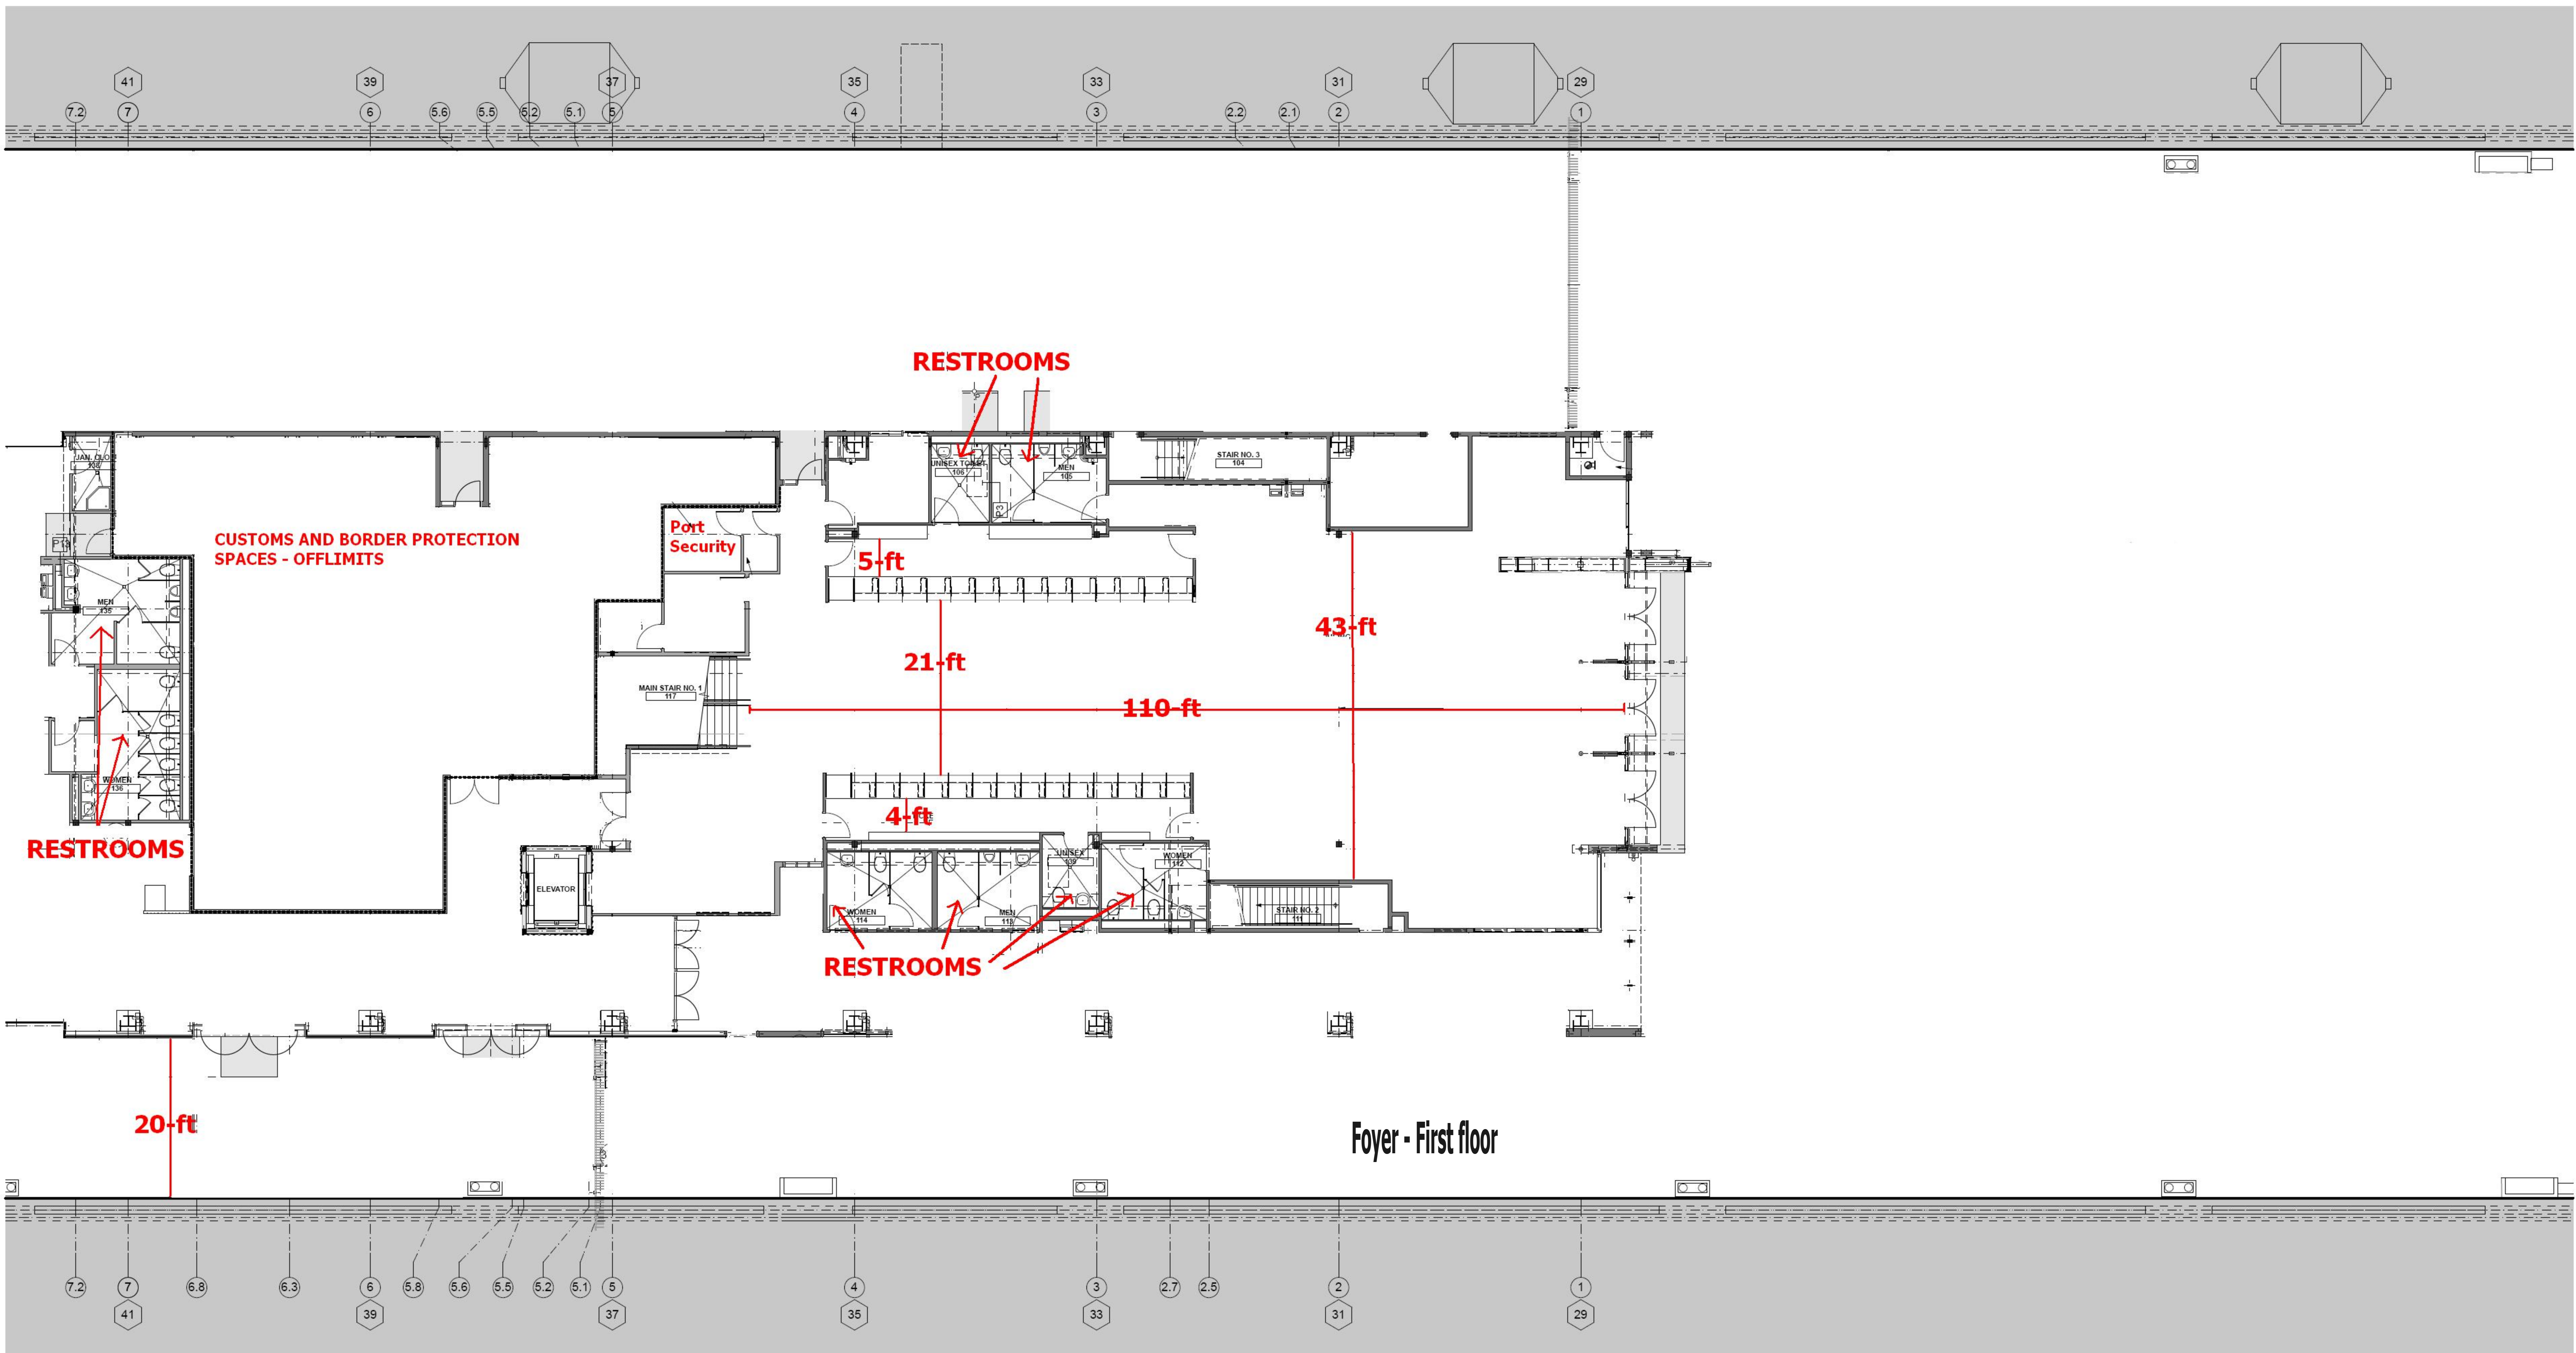

1 1st FLOOR DIMENSIONAL PLAN
SCALE: 1/8" = 1'-0"

