


MATCH LINE-SHEET 13

PRIVATE RD. USNTC

MATCH LINE-SHEET 16

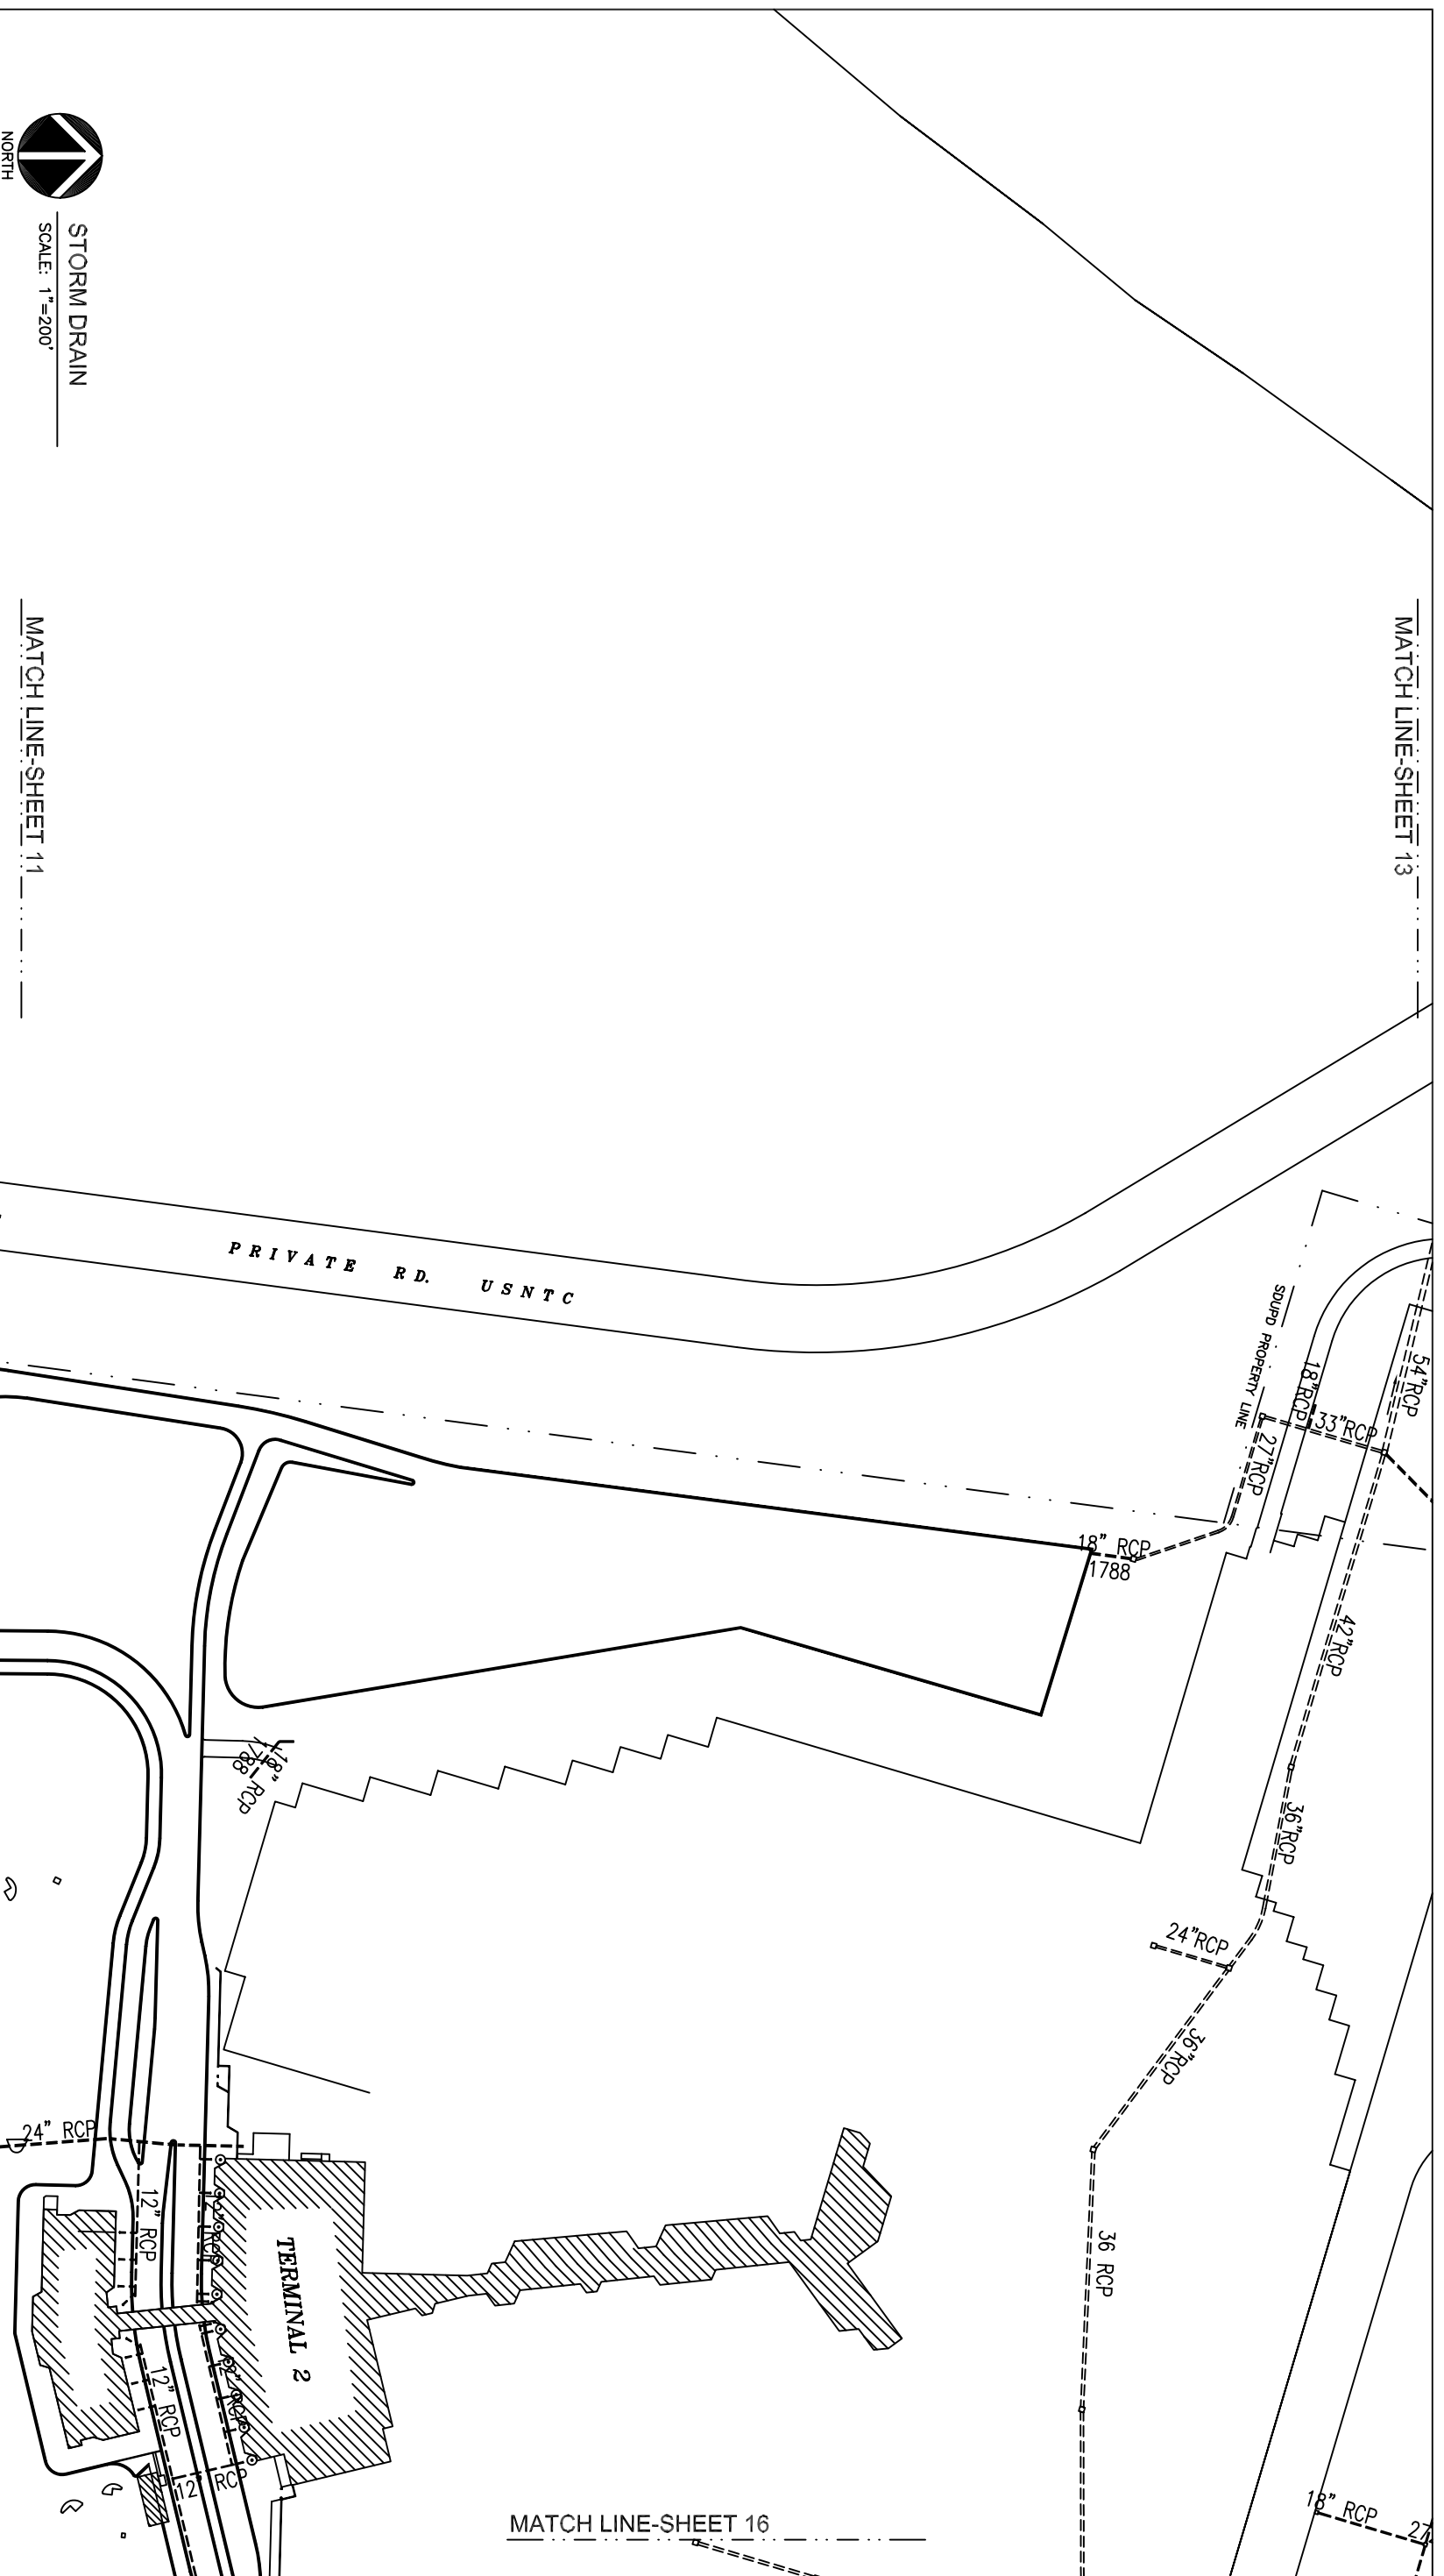



 NORTH


 STORM DRAIN

 SCALE: 1"=200'

MATCH LINE-SHEET 11

STORM DRAIN UTILITY
 INFORMATION WERE
 TAKEN FROM THE UTILITY
 REFERENCE DRAWING
 3E-C

REVISIONS	DATE	APPROVED



San Diego Unified
San Port District
 San Diego • California

DESIGNED	APPROVAL
DRAWN: P. OGD CHECKED: J. MANO	RECOMMENDED: SENIOR ENGINEER APPROVED: ASST. DIRECTOR OF ENGINEERING

TIDELANDS

STORM DRAIN REFERENCE DRAWING

 SHEET 12 OF 51

 DRAWING NO.

 REV.