


MATCH LINE-SHEET 24


MATCH LINE-SHEET 20

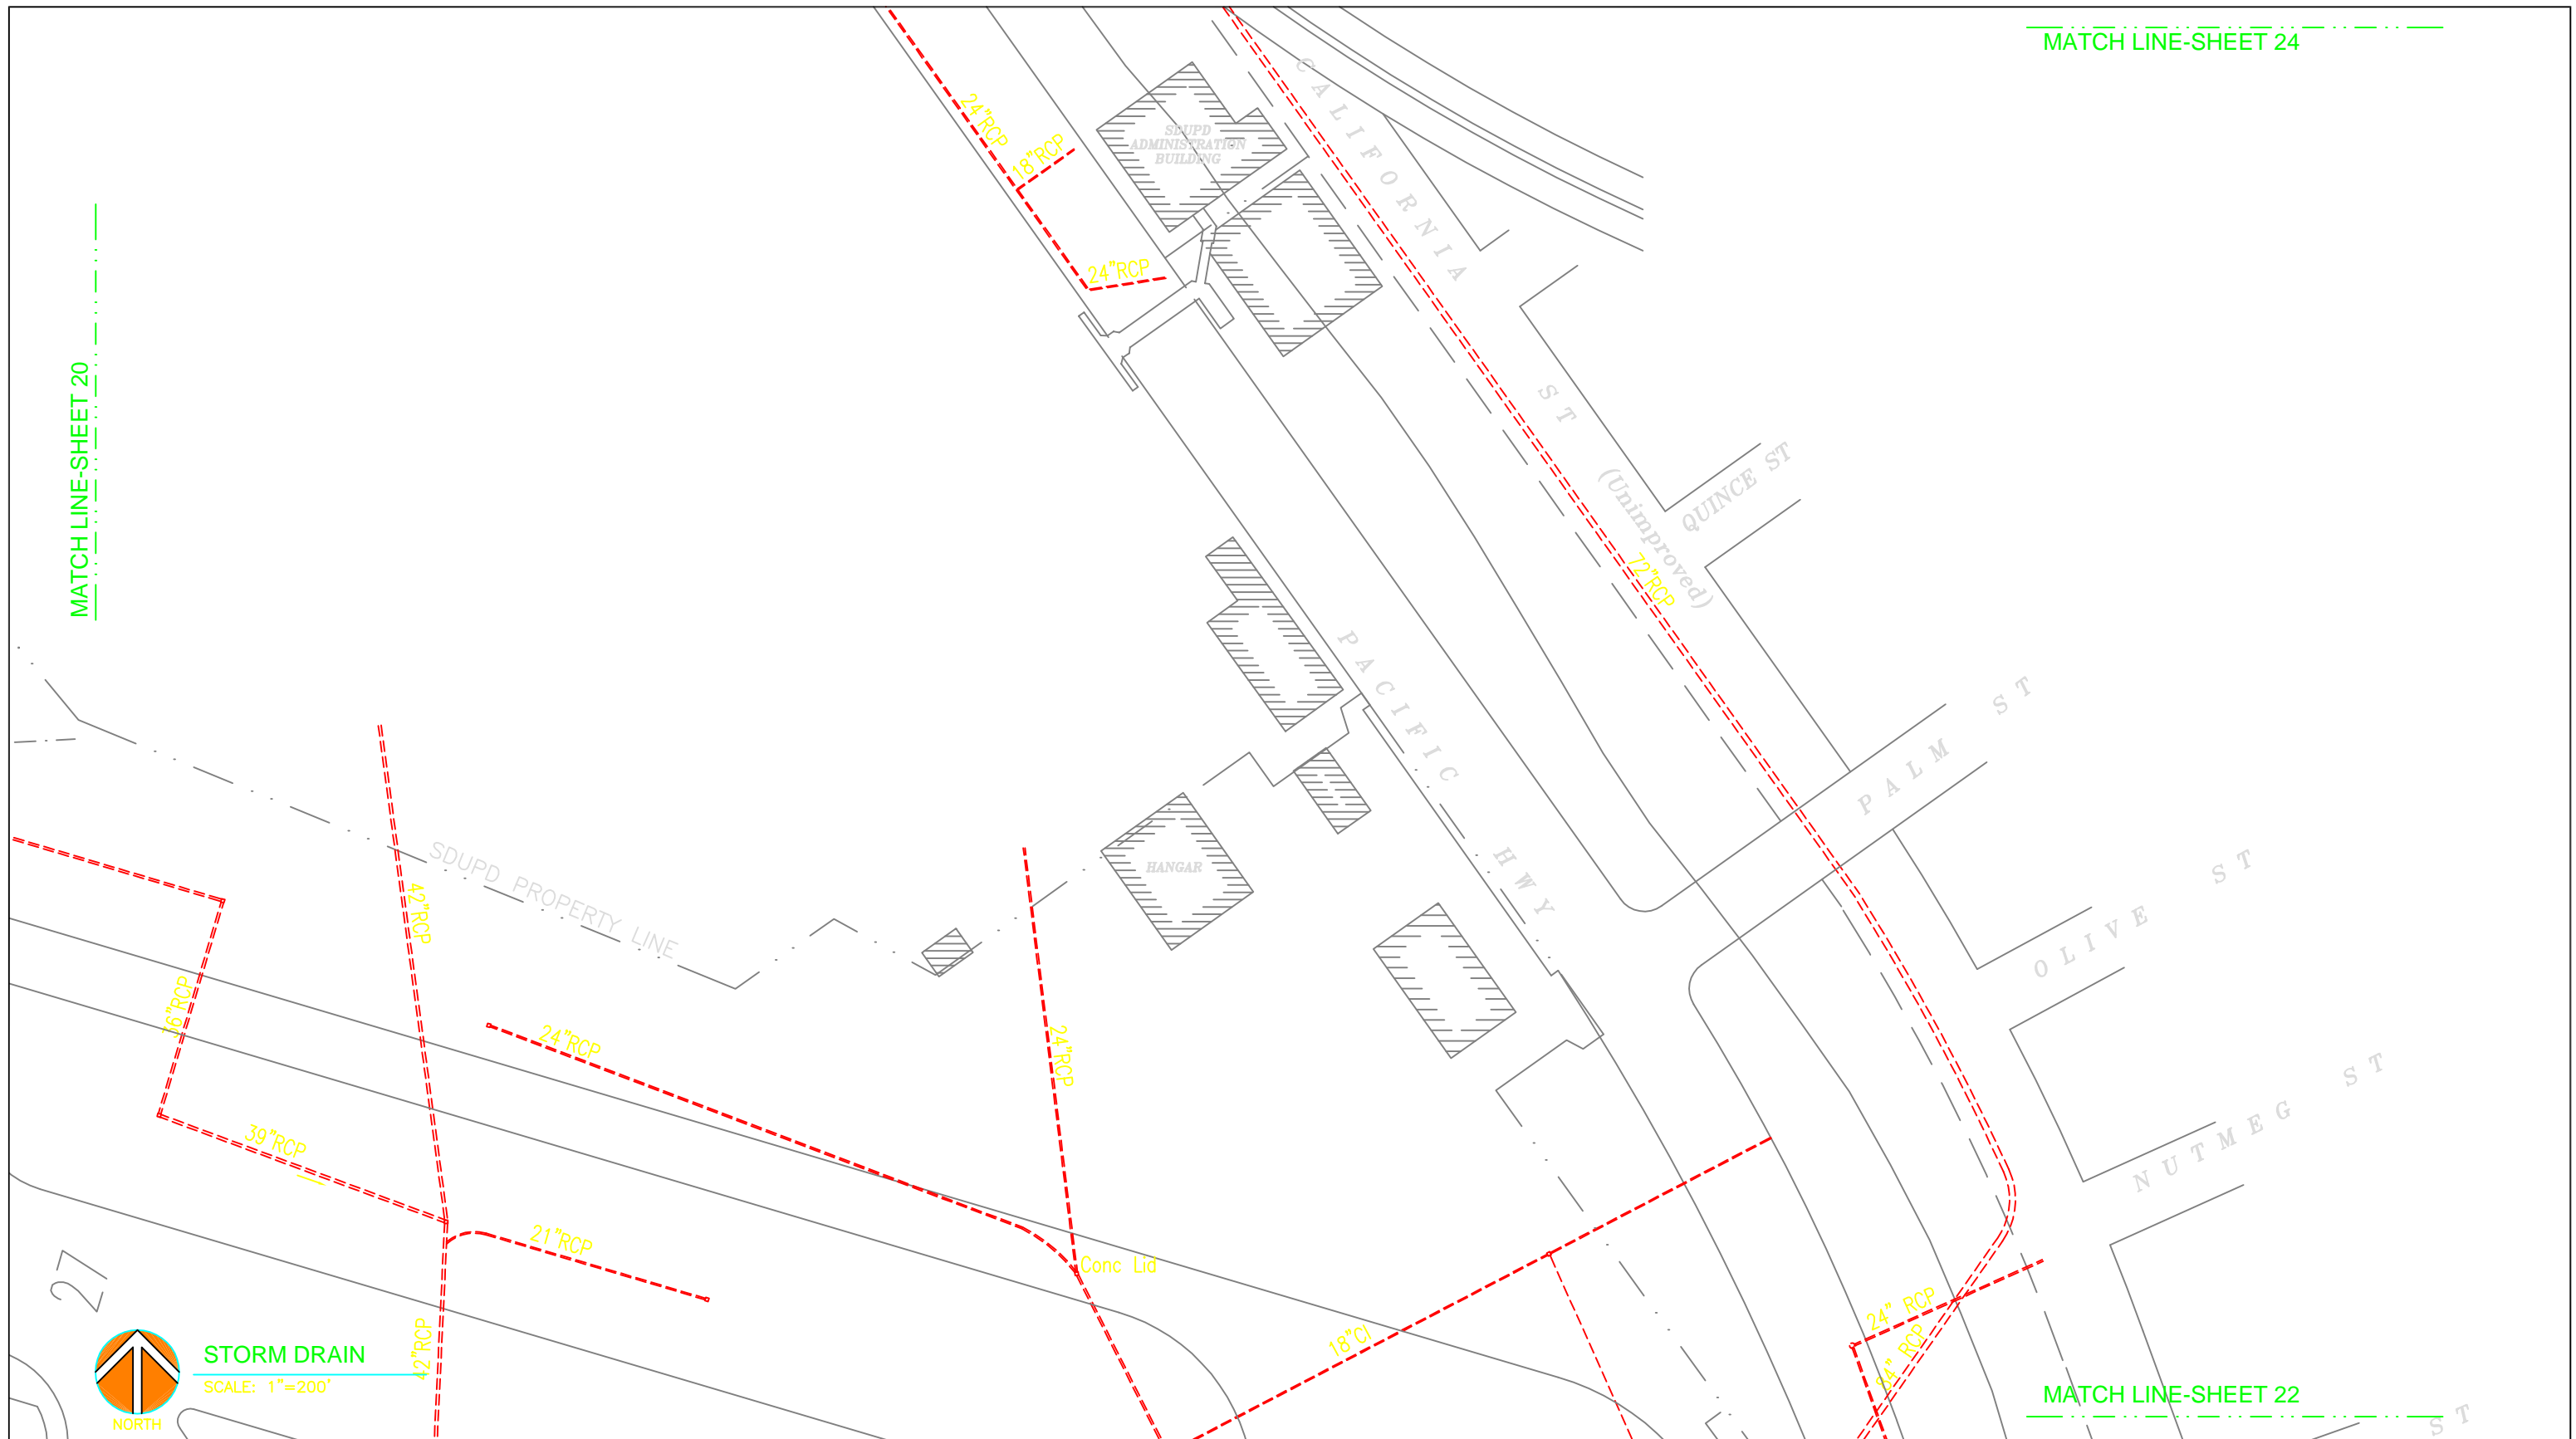

STORM DRAIN
SCALE: 1"=200'

STORM DRAIN UTILITY INFORMATION WERE TAKEN FROM THE UTILITY REFERENCE DRAWING 3E-C

REVISIONS	DATE	APPROVED

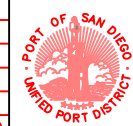

San Diego Unified Port District
San Diego • California



DESIGNED	APPROVAL RECOMMENDED
DRAWN	SENIOR ENGINEER
CHECKED	APPROVED
J. MUYCO	ASST DIRECTOR OF ENGINEERING

TIDELANDS	* DATUM * MEAN LOWER LOW WATER
DATE	SHEET 23 OF 51
DRAWING NO.	REV.

STORM DRAIN REFERENCE DRAWING