


MATCH LINE-SHEET 35

MATCH LINE-SHEET 32

MATCH LINE-SHEET 38

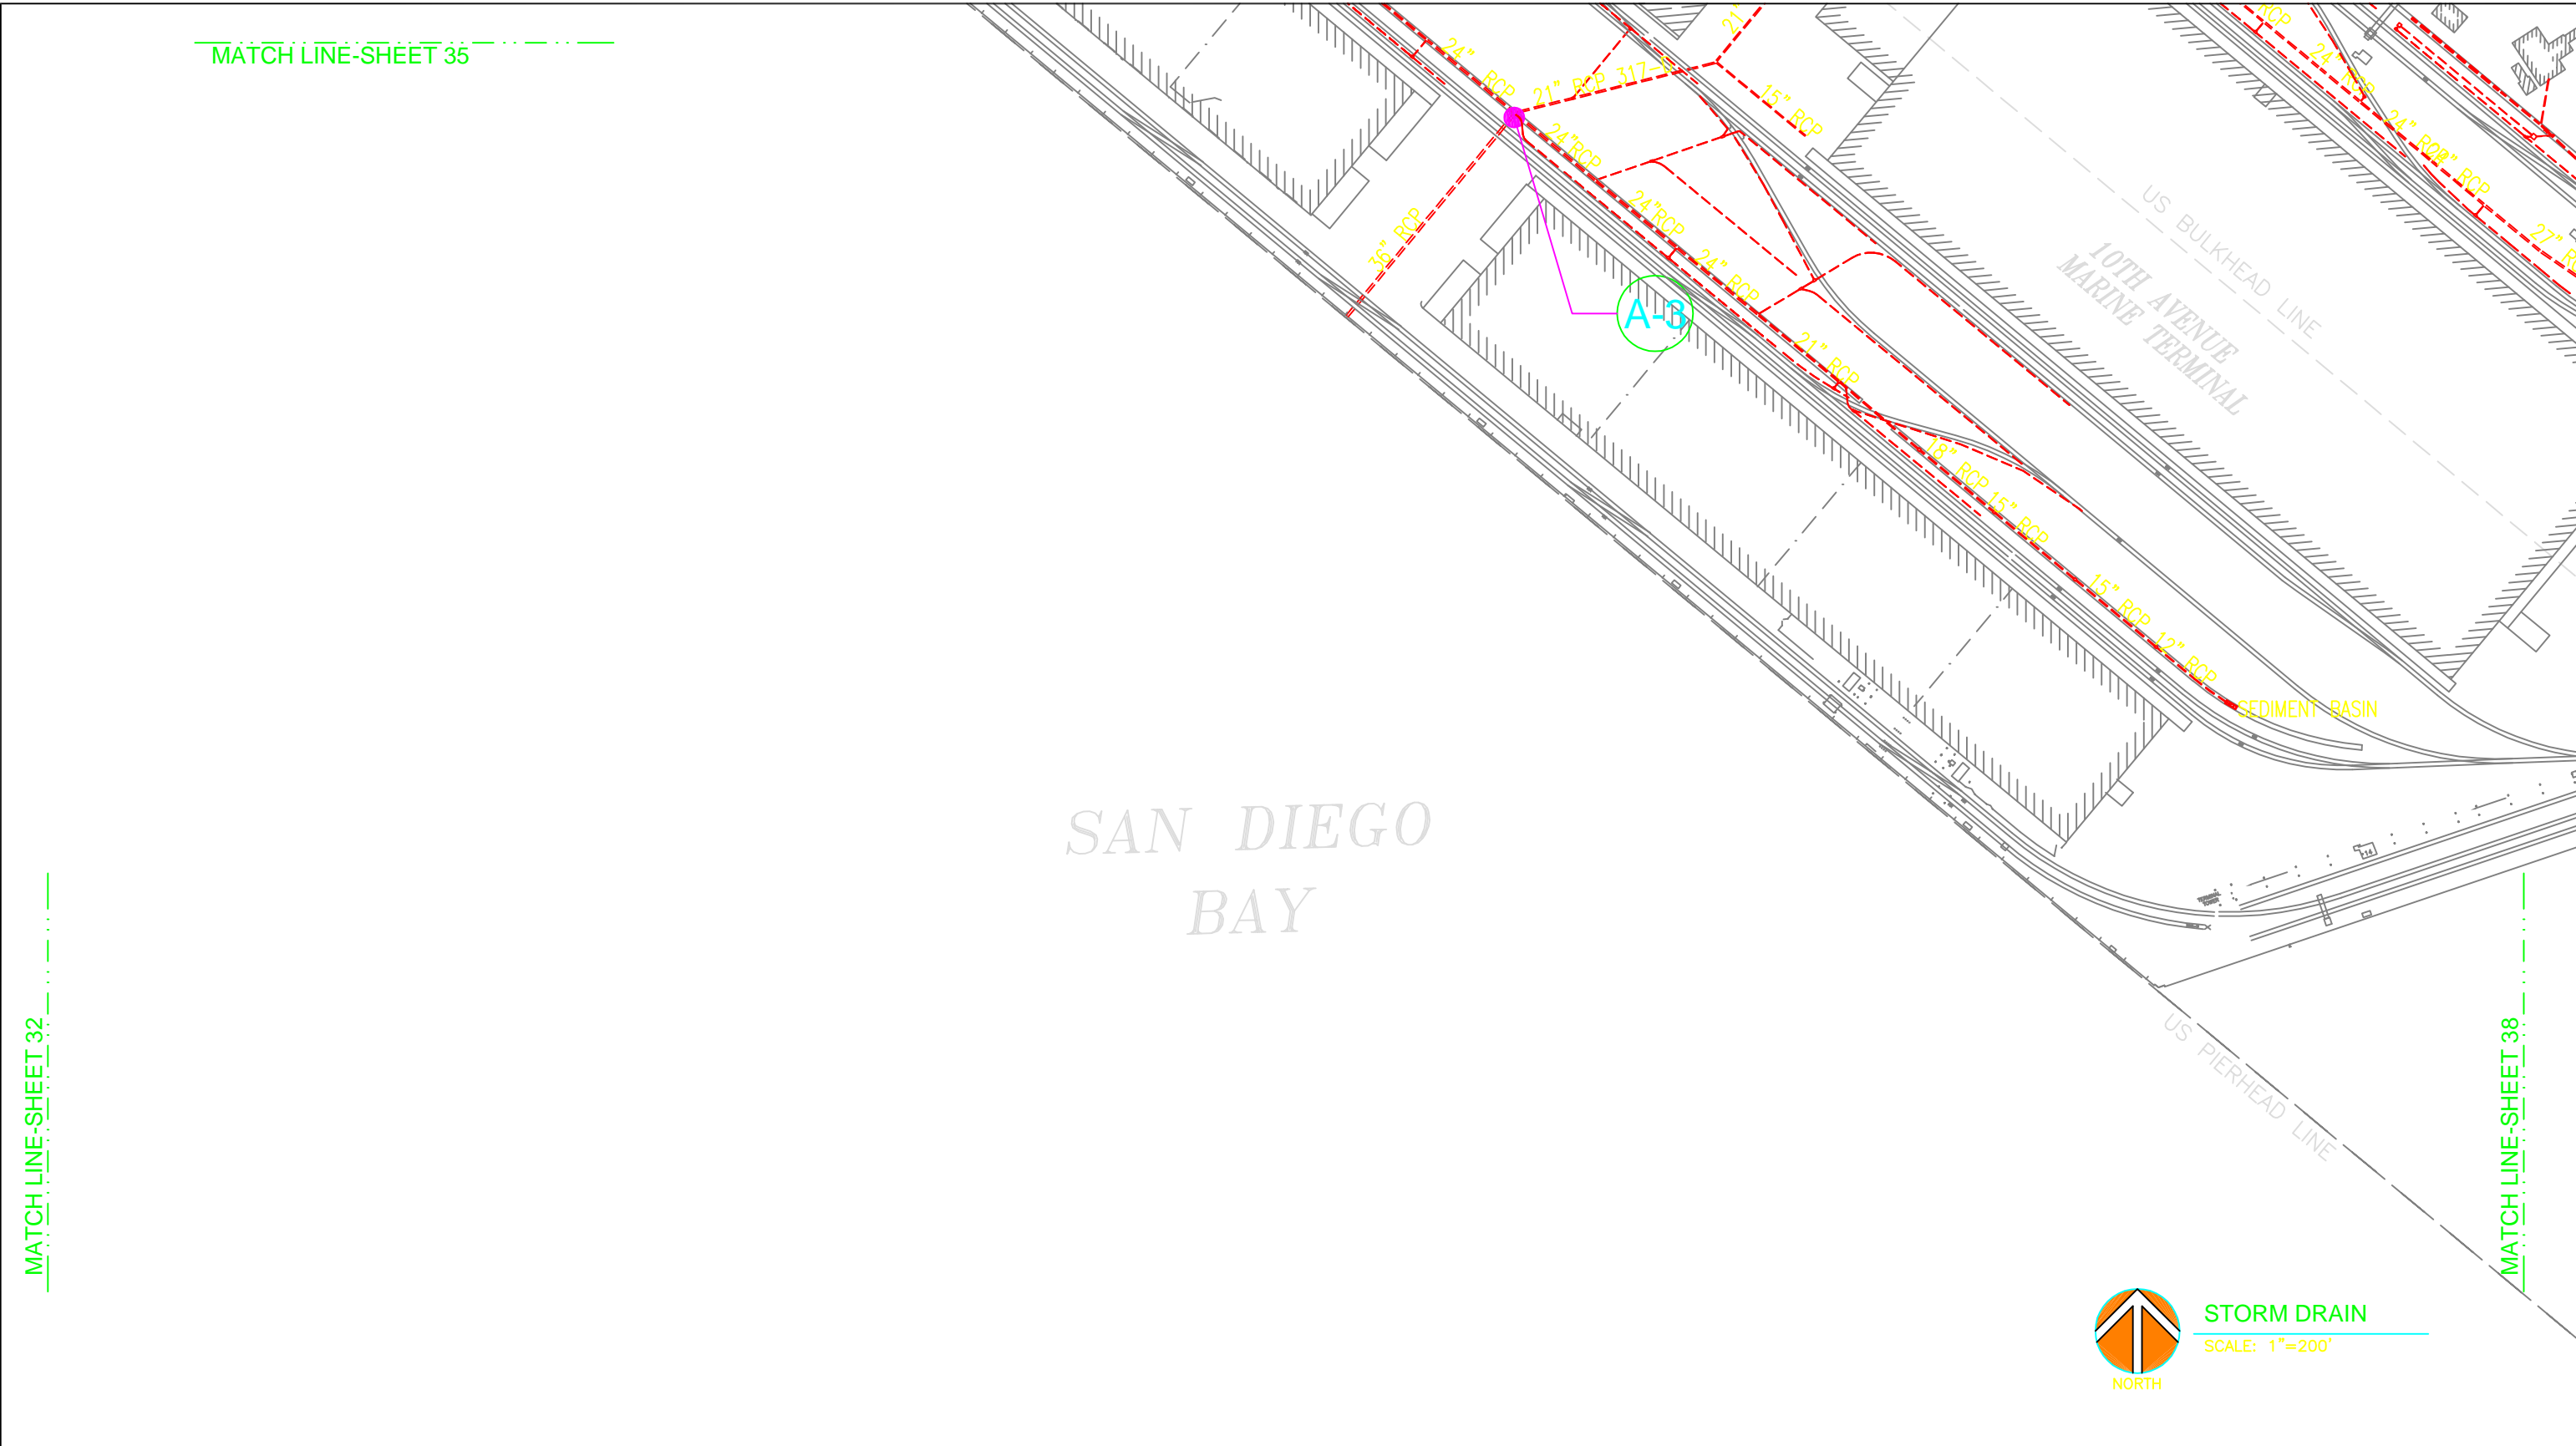

**STORM DRAIN**  
SCALE: 1"=200'

STORM DRAIN UTILITY INFORMATION WERE TAKEN FROM THE UTILITY REFERENCE DRAWING 3E-C

REVISIONS	DATE	APPROVED



**San Diego Unified Port District**  
San Diego • California



DESIGNED	APPROVAL RECOMMENDED
DRAWN	SENIOR ENGINEER
P. GOCO	APPROVED
CHECKED	ASST DIRECTOR OF ENGINEERING
J. MUYCO	

TIDELANDS	* DATUM * MEAN LOWER LOW WATER
<b>STORM DRAIN REFERENCE DRAWING</b>	
DATE	SHEET 36 OF 51
DRAWING NO.	REV.