


MATCH LINE-SHEET 6

AMERICA'S CUP HARBOR

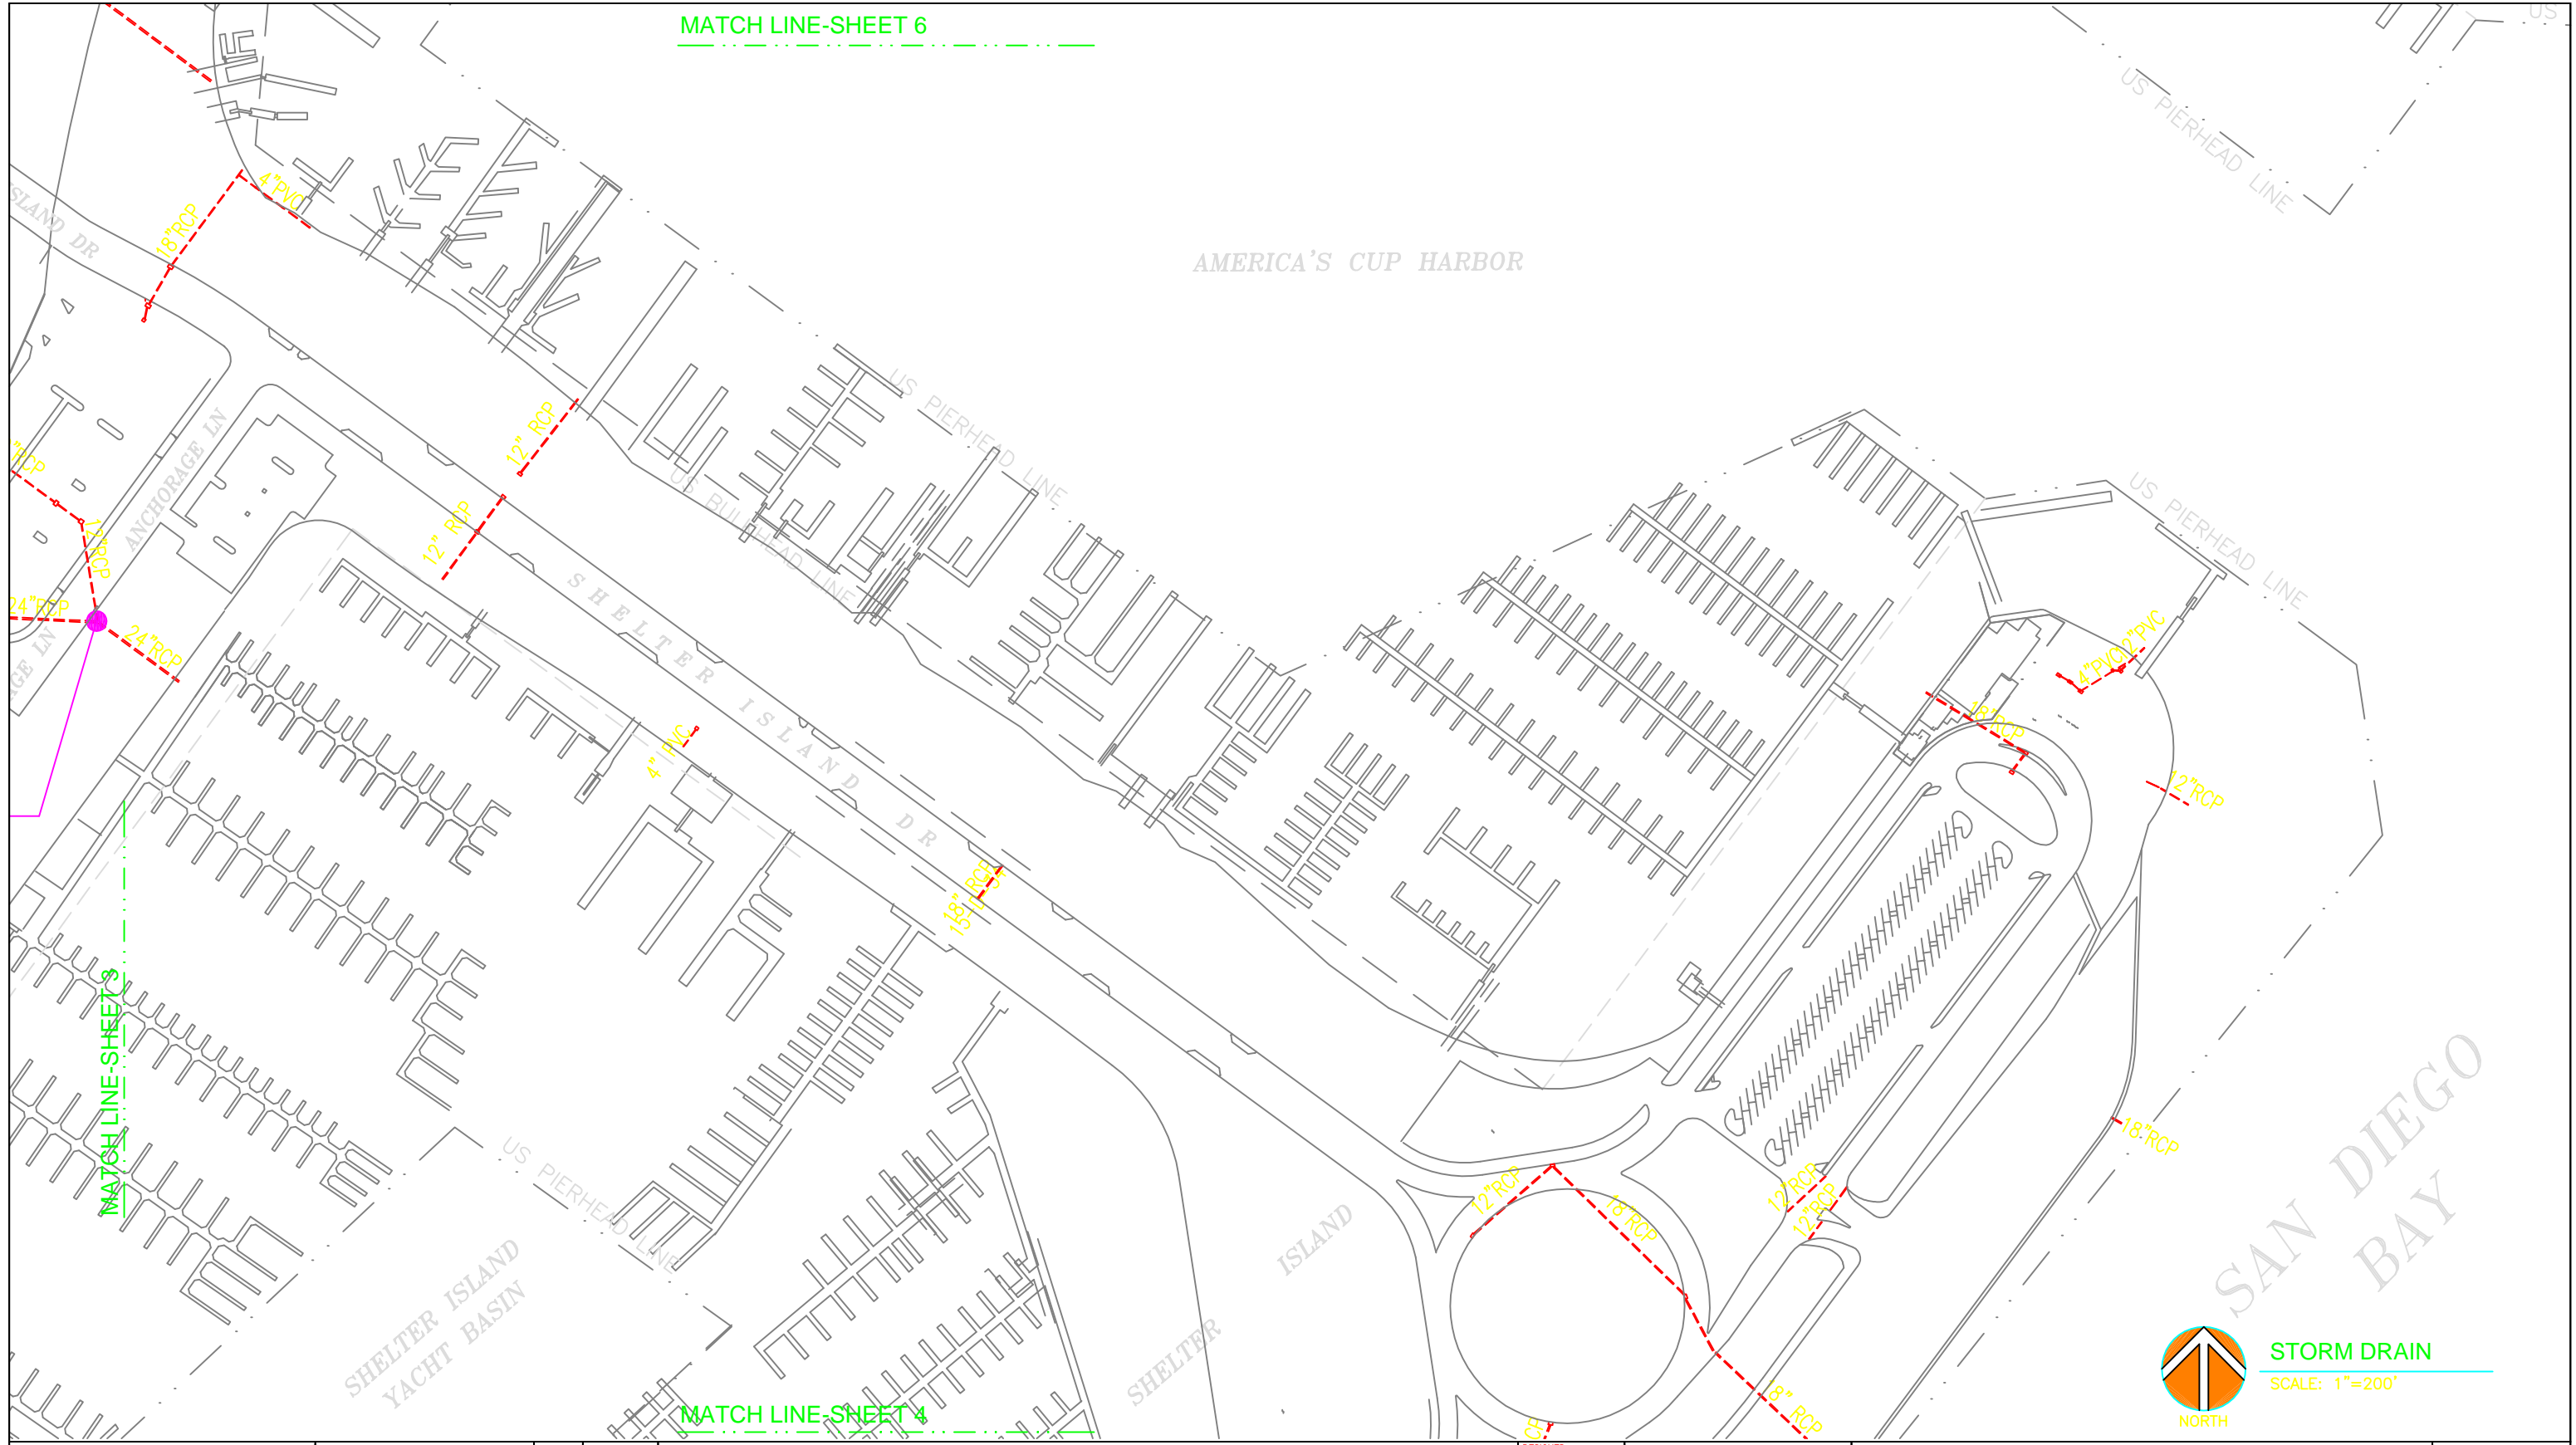

MATCH LINE-SHEETS


MATCH LINE-SHEET 4

**STORM DRAIN**  
SCALE: 1"=200'

NORTH

STORM DRAIN UTILITY INFORMATION WERE TAKEN FROM THE UTILITY REFERENCE DRAWING 3E-C

REVISIONS	DATE	APPROVED

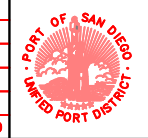

**San Diego Unified Port District**  
San Diego • California



DESIGNED	APPROVAL RECOMMENDED
DRAWN	SENIOR ENGINEER
P. GOCO	APPROVED
CHECKED	ASST DIRECTOR OF ENGINEERING
J. MUJCO	

TIDELANDS

**STORM DRAIN REFERENCE DRAWING**

* DATUM * MEAN LOWER LOW WATER	
DATE	
SHEET 5 OF 51	
DRAWING NO.	REV.