


US NAVAL TRAINING CENTER

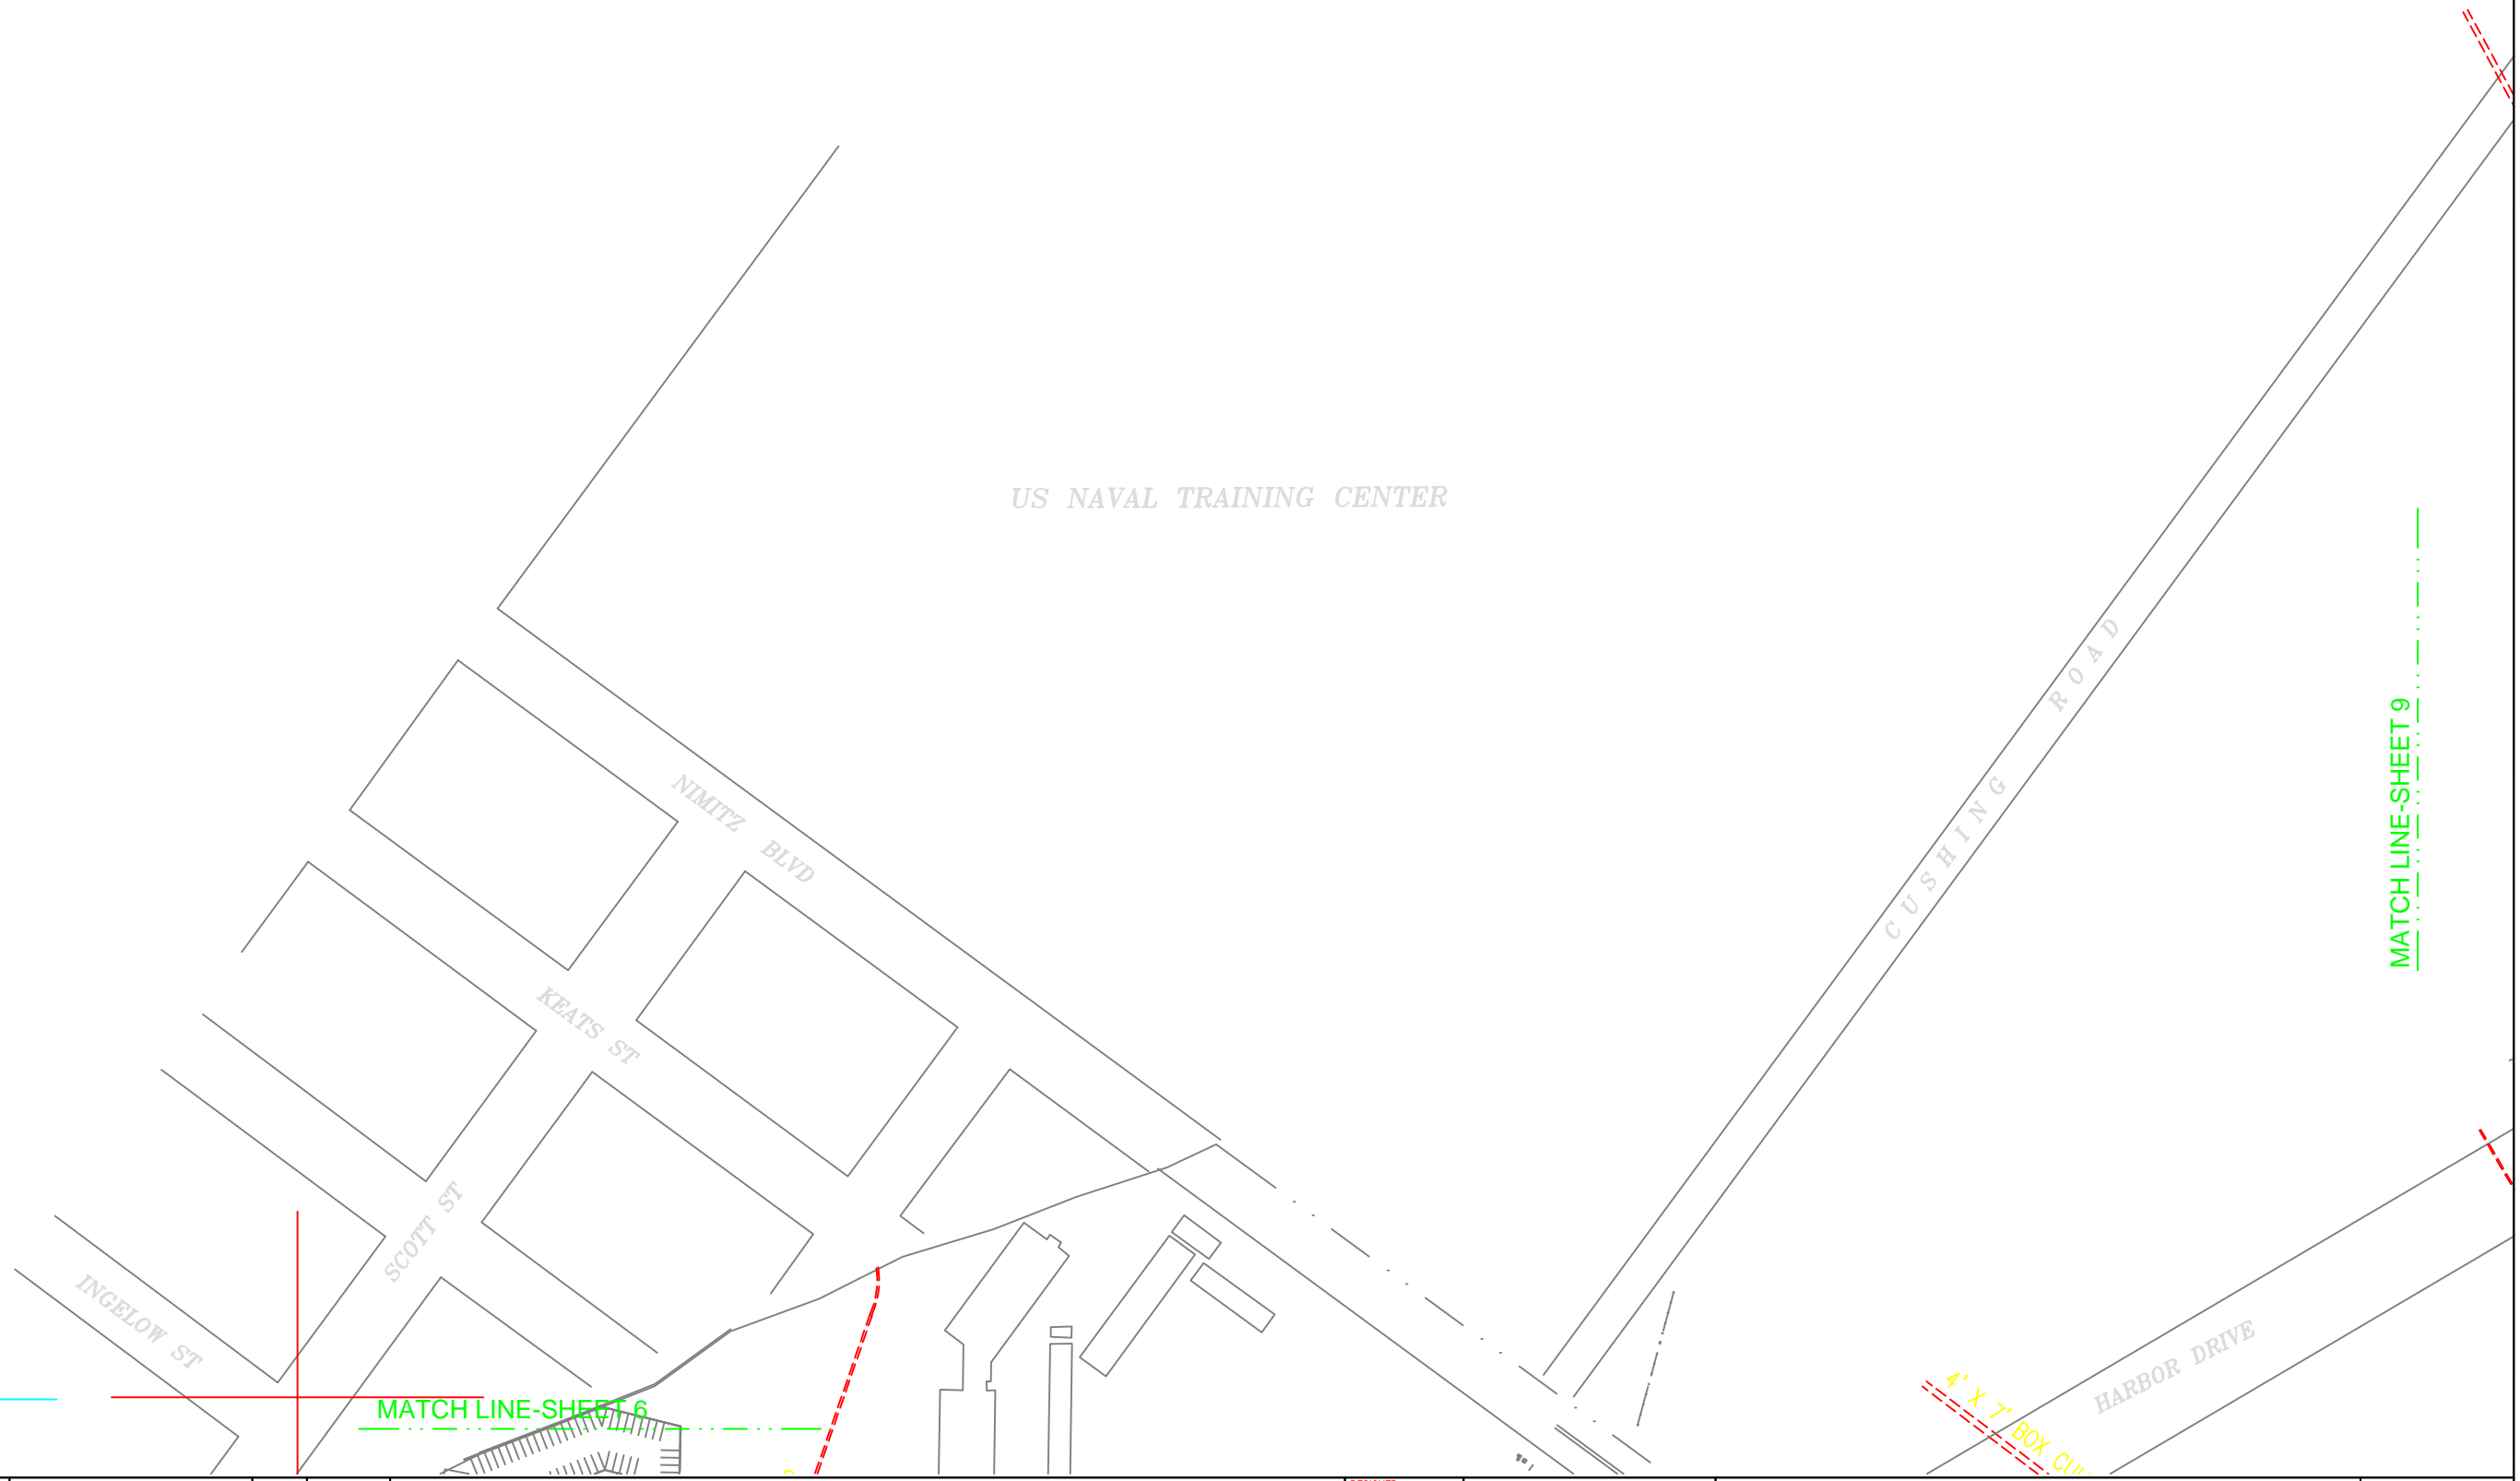

STORM DRAIN
SCALE: 1"=200'

MATCH LINE-SHEET 6

MATCH LINE-SHEET 9

4' X 7' BOX CULVERT

STORM DRAIN UTILITY INFORMATION WERE TAKEN FROM THE UTILITY REFERENCE DRAWING 3E-C

REVISIONS	DATE	APPROVED



San Diego Unified Port District
San Diego • California



DESIGNED	APPROVAL RECOMMENDED
DRAWN	SENIOR ENGINEER
P. OCHOA	APPROVED
CHECKED	ASST DIRECTOR OF ENGINEERING
J. MUYCO	

TIDELANDS
STORM DRAIN REFERENCE DRAWING

* DATUM * MEAN LOWER LOW WATER	
DATE	
SHEET 7 OF 51	REV.
DRAWING NO.	