


MATCH LINE-SHEET 10

MATCH LINE-SHEET 15

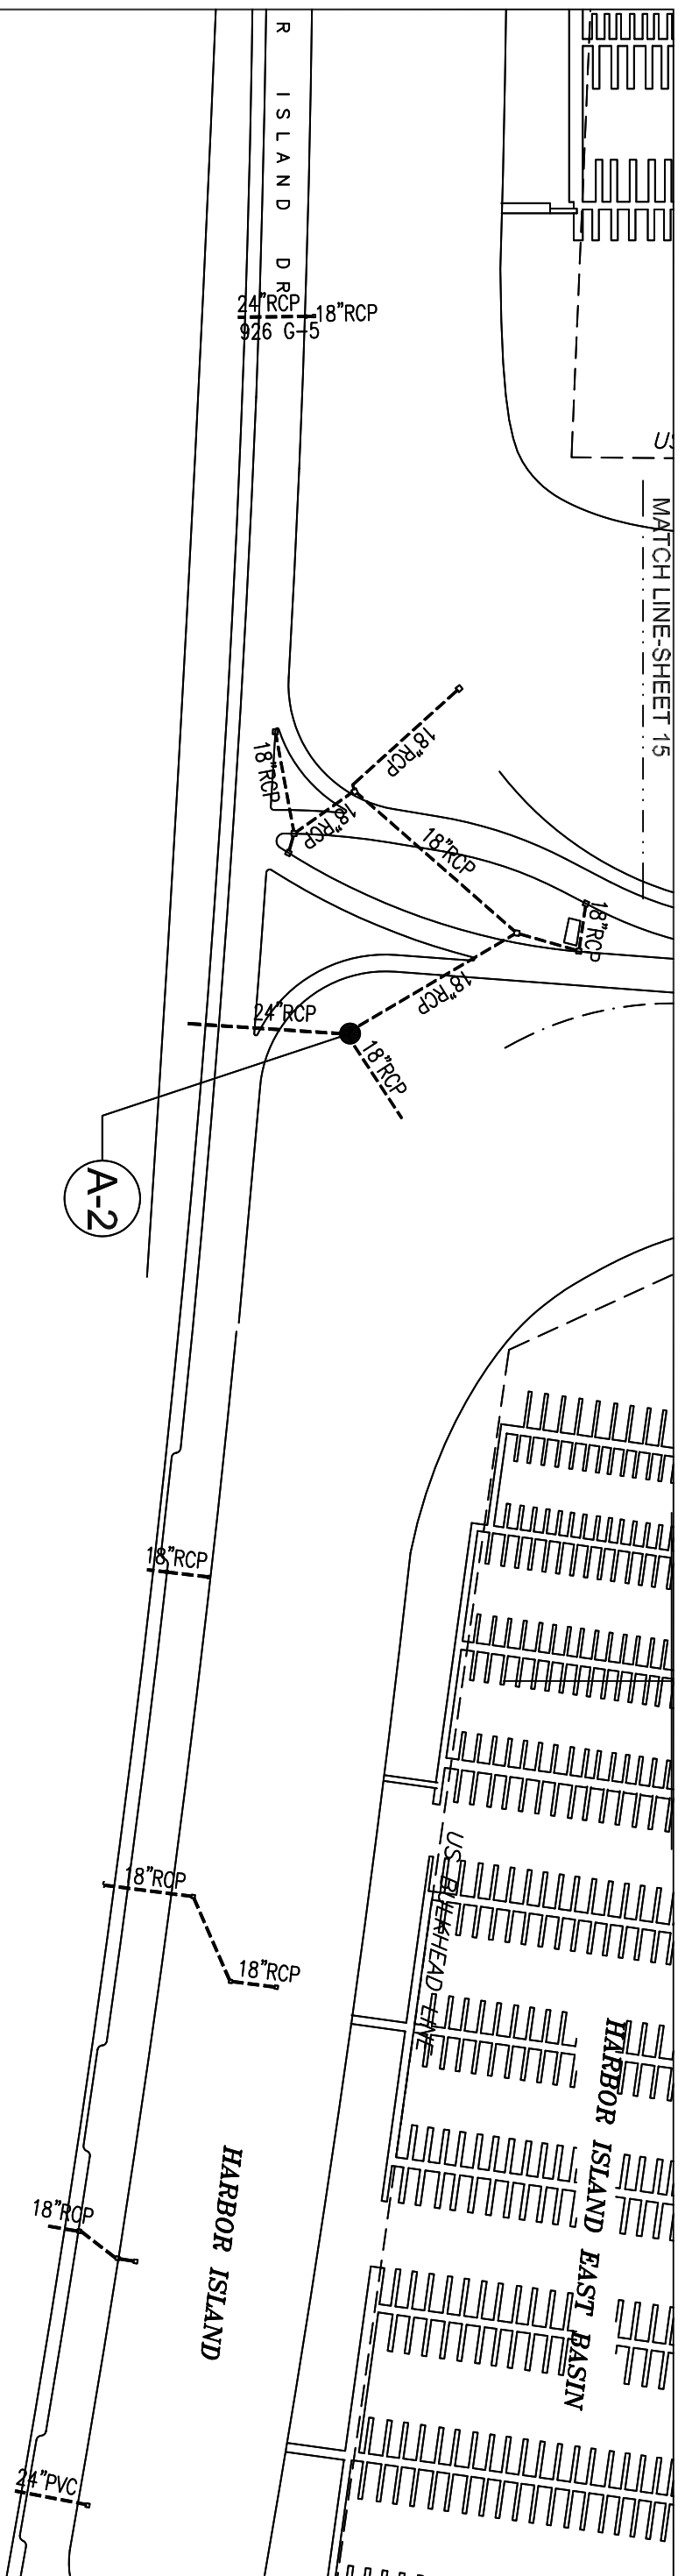

MATCH LINE-SHEET 18

SAN DIEGO BAY



NORTH

STORM DRAIN
SCALE: 1"=200'

STORM DRAIN UTILITY
INFORMATION WERE
TAKEN FROM THE UTILITY
REFERENCE DRAWING
3E-C

REVISIONS	DATE	APPROVED

San Diego Unified
Port District
San Diego, California

DESIGNED	PERSONAL RECOMMENDED
DRAWN P. OGD	APPROVED SENIOR ENGINEER
CHECKED J. MINGO	ASST. DIRECTOR OF ENGINEERING

TIDELANDS	
STORM DRAIN REFERENCE DRAWING	
DATE	SHEET 14 OF 51
DRAWING NO.	REV.