


MATCH LINE-SHEET 8

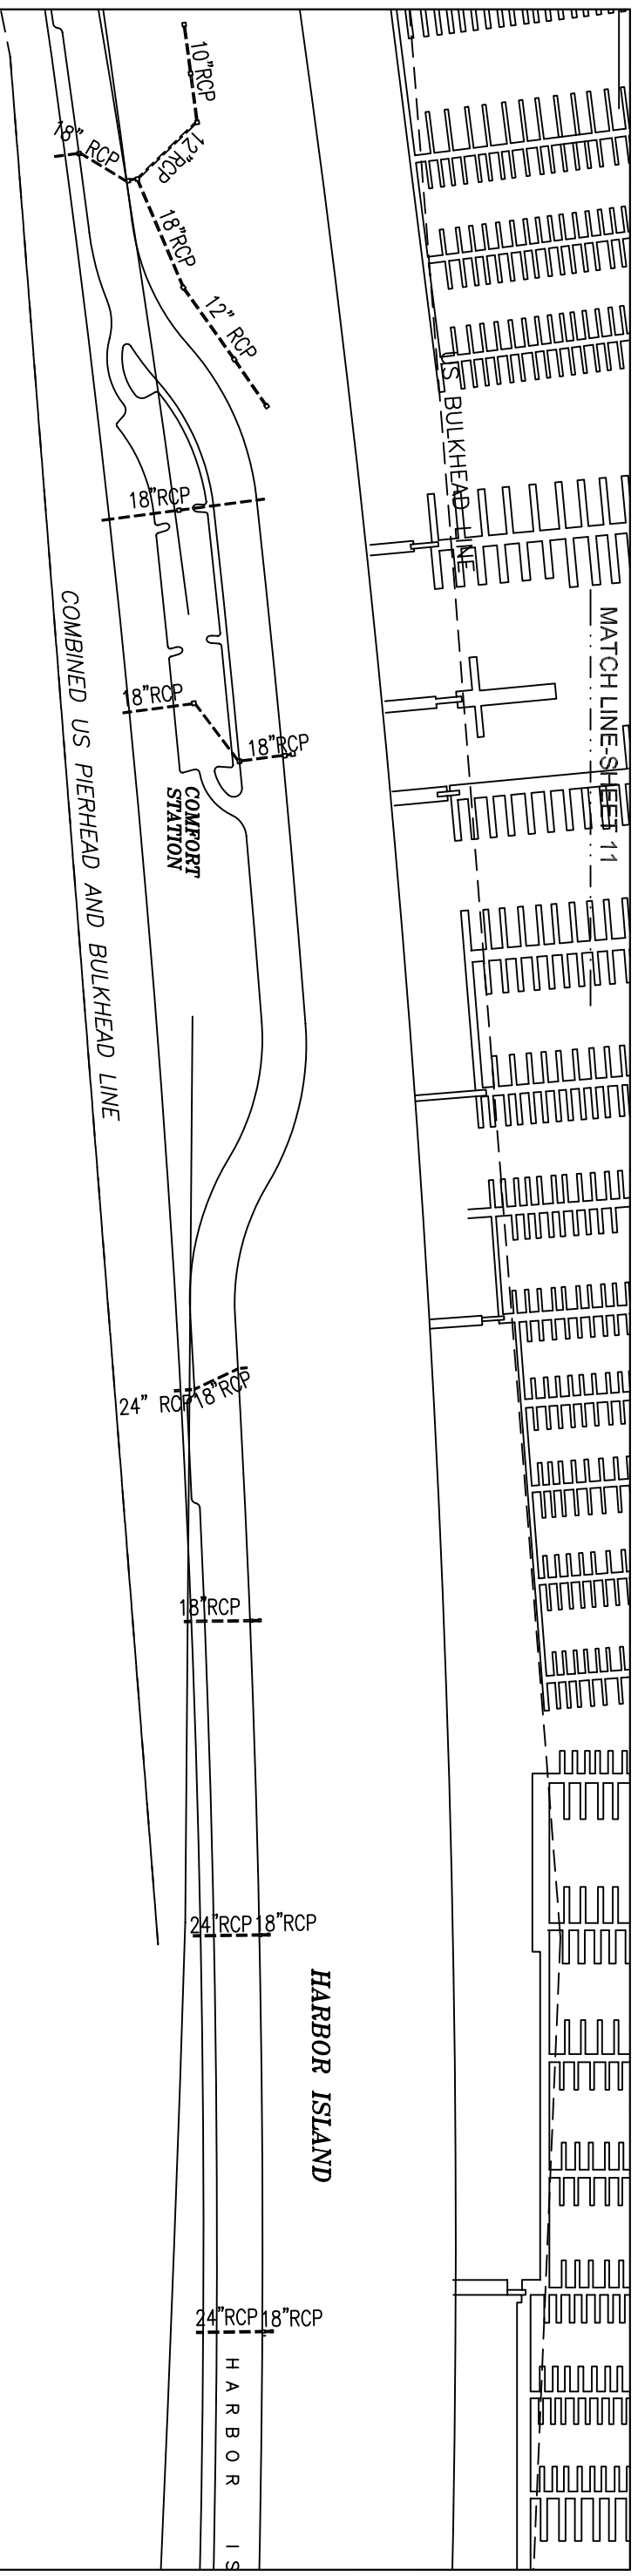

MATCH LINE-SHEET 14

SAN DIEGO BAY



NORTH

STORM DRAIN
SCALE: 1"=200'

STORM DRAIN UTILITY
INFORMATION WERE
TAKEN FROM THE UTILITY
REFERENCE DRAWING
3E-C

REVISIONS	DATE	APPROVED



San Diego Unified
Port District
San Diego, California



DESIGNED	PERSONAL RECOMMENDED
DRAWN: P. OGD CHECKED: J. WINGO	APPROVED: _____ SENIOR ENGINEER ASST. DIRECTOR OF ENGINEERING

TIDELANDS	DATE
STORM DRAIN REFERENCE DRAWING	SHEET 10 OF 51 DRAWING NO. _____ REV. _____