




STORM DRAIN
SCALE: 1"=200'

STORM DRAIN UTILITY
INFORMATION WERE
TAKEN FROM THE UTILITY
REFERENCE DRAWING
3E-C

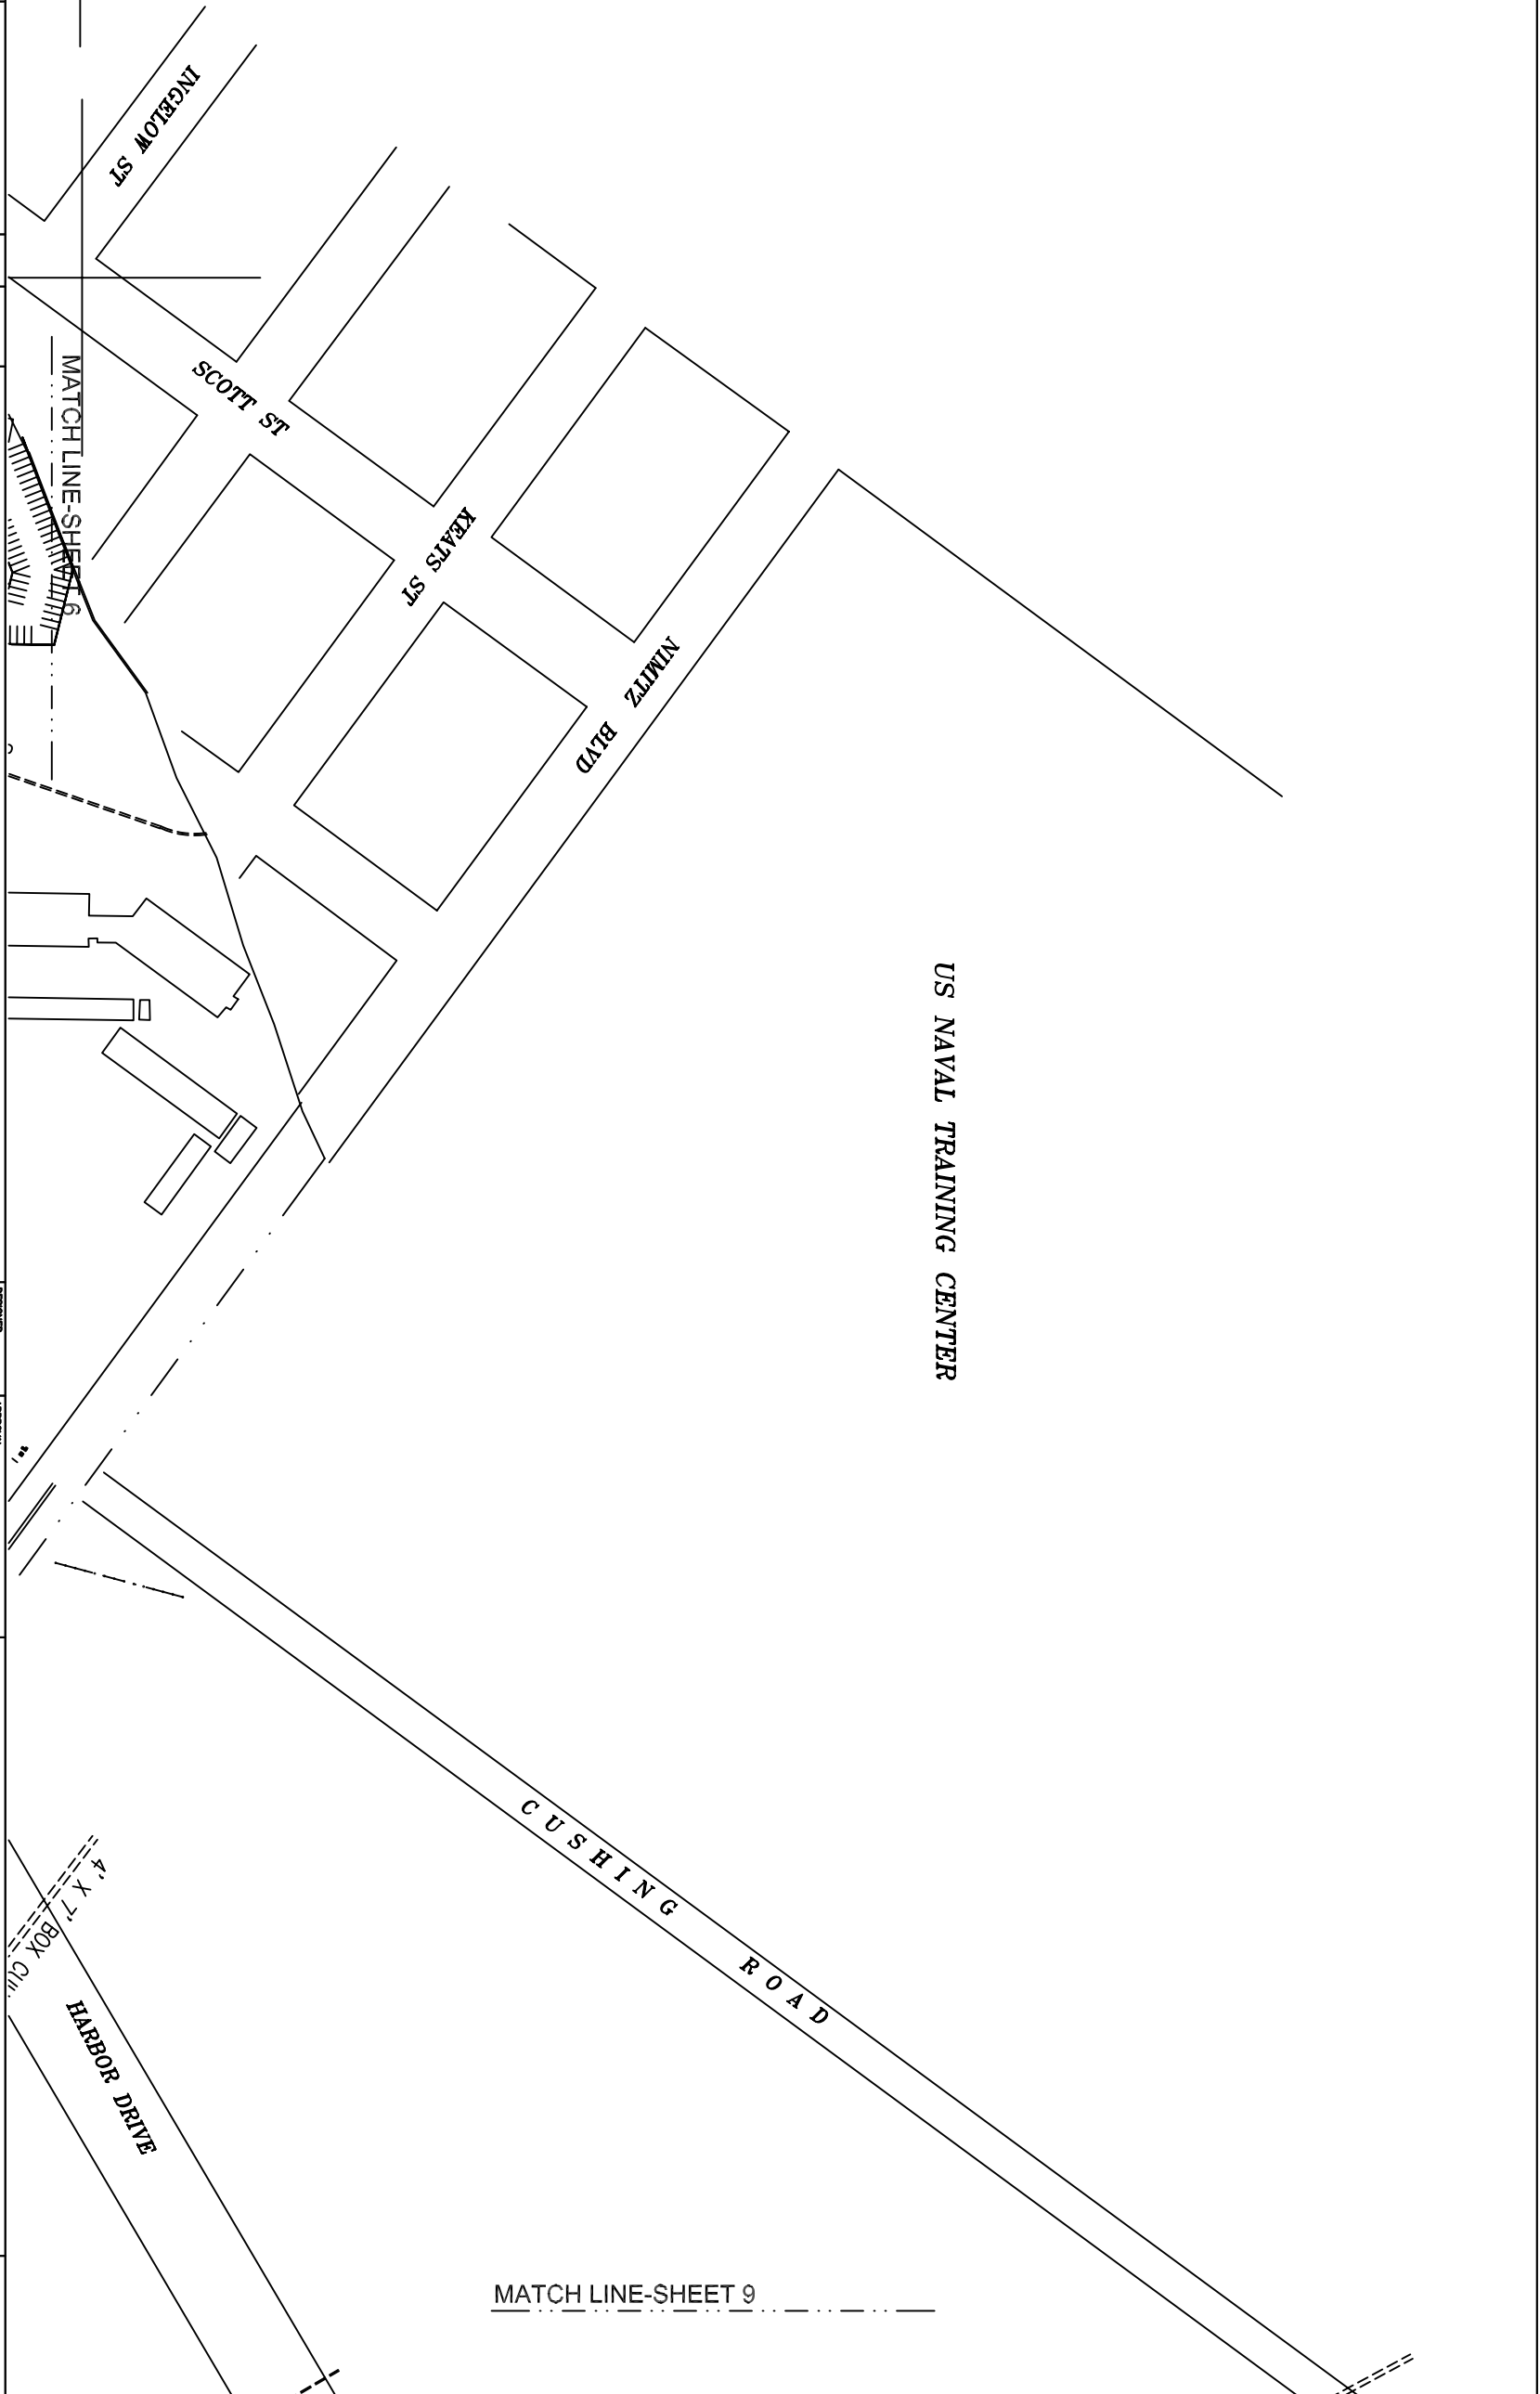

US NAVAL TRAINING CENTER

REVISIONS	DATE	APPROVED



San Diego Unified
Port District
San Diego
California



DESIGNED L. MUNOZ	PERSONAL RECOMMENDED APPROVED	SENIOR ENGINEER
DRAWN P. OGDEN	ASST. DIRECTOR OF ENGINEERING	
CHECKED L. MUNOZ		

STORM DRAIN REFERENCE DRAWING		DATE	SHEET 7 OF 51
TIDELANDS		DRAWING NO.	REV.

MATCH LINE-SHEET 9