


MATCH LINE-SHEET 20

MATCH LINE-SHEET 24

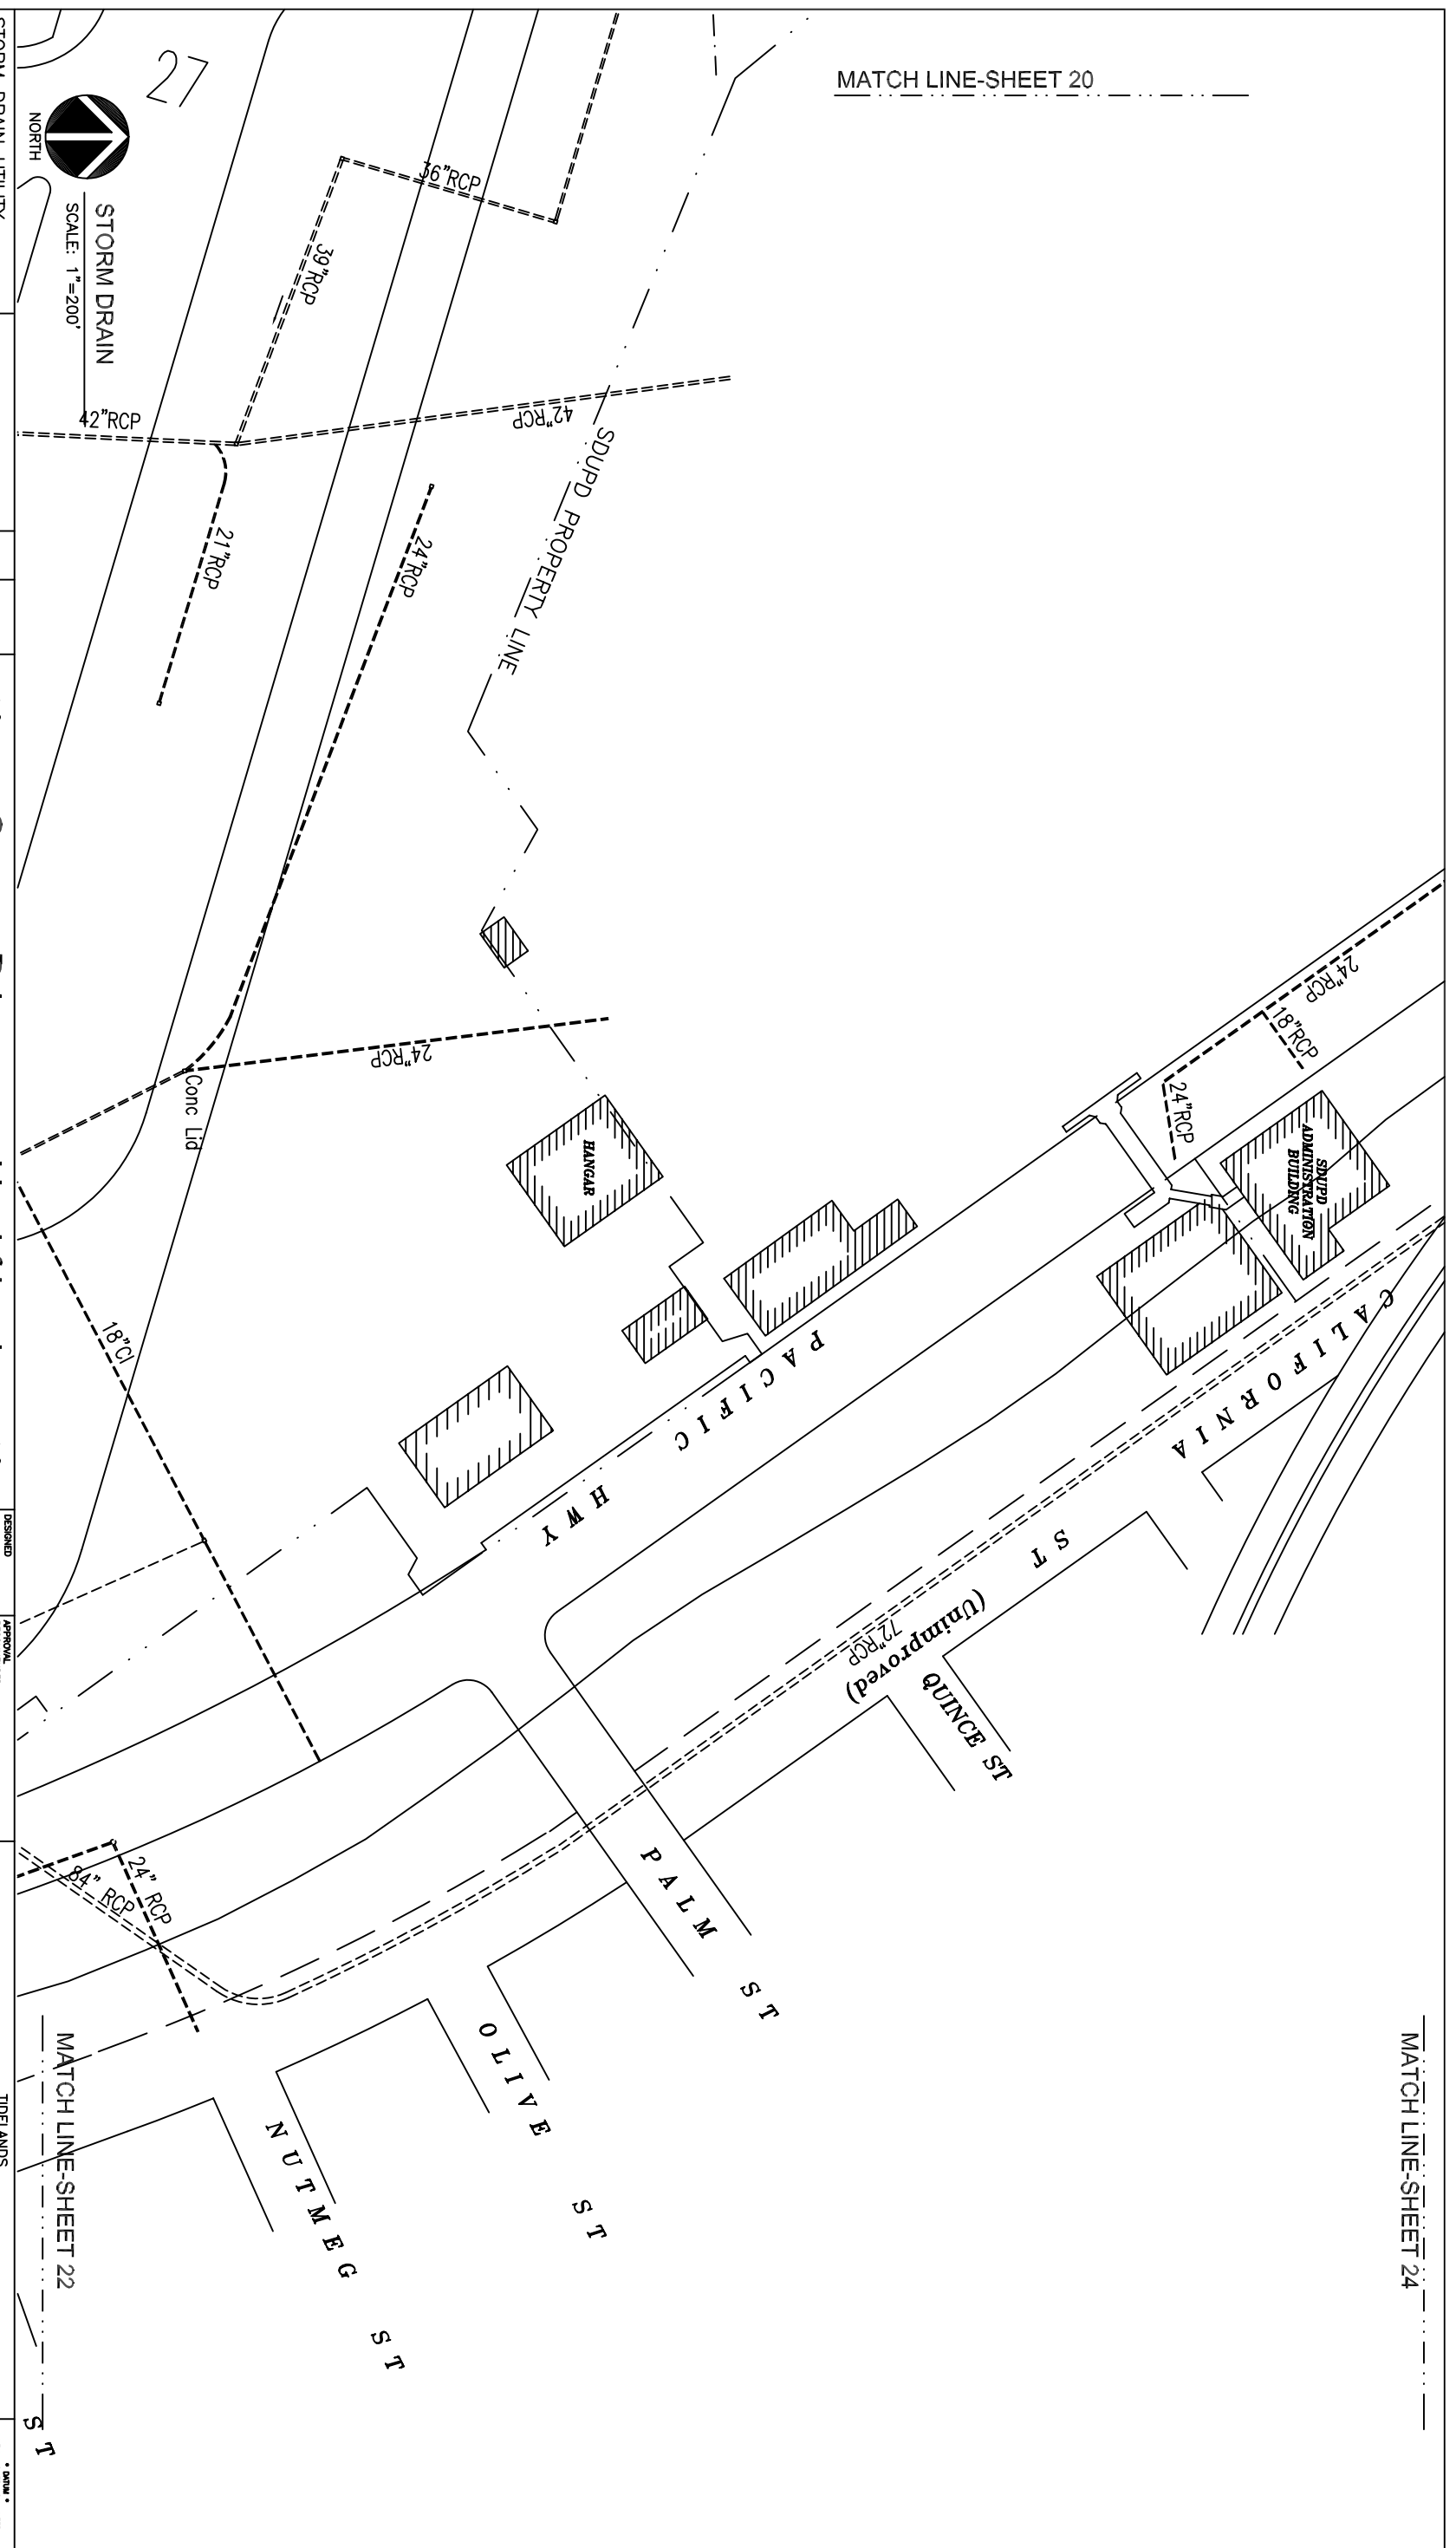

STORM DRAIN UTILITY  
 INFORMATION WERE  
 TAKEN FROM THE UTILITY  
 REFERENCE DRAWING  
 3E-C



REVISIONS	DATE	APPROVED



**San Diego Unified**  
**San Port District**  
 San Diego • California



DESIGNED	PERSONAL RECOMMENDED
DRAWN P. OGD	SENIOR ENGINEER
CHECKED J. MINGO	ASST. DIRECTOR OF ENGINEERING

**STORM DRAIN REFERENCE DRAWING**

TIDELANDS

MATCH LINE-SHEET 22

DATE: \_\_\_\_\_  
 SHEET 23 OF 51  
 DRAWING NO. \_\_\_\_\_  
 REV. \_\_\_\_\_