


MATCH LINE-SHEET 38


MATCH LINE-SHEET 40

SAN DIEGO BAY

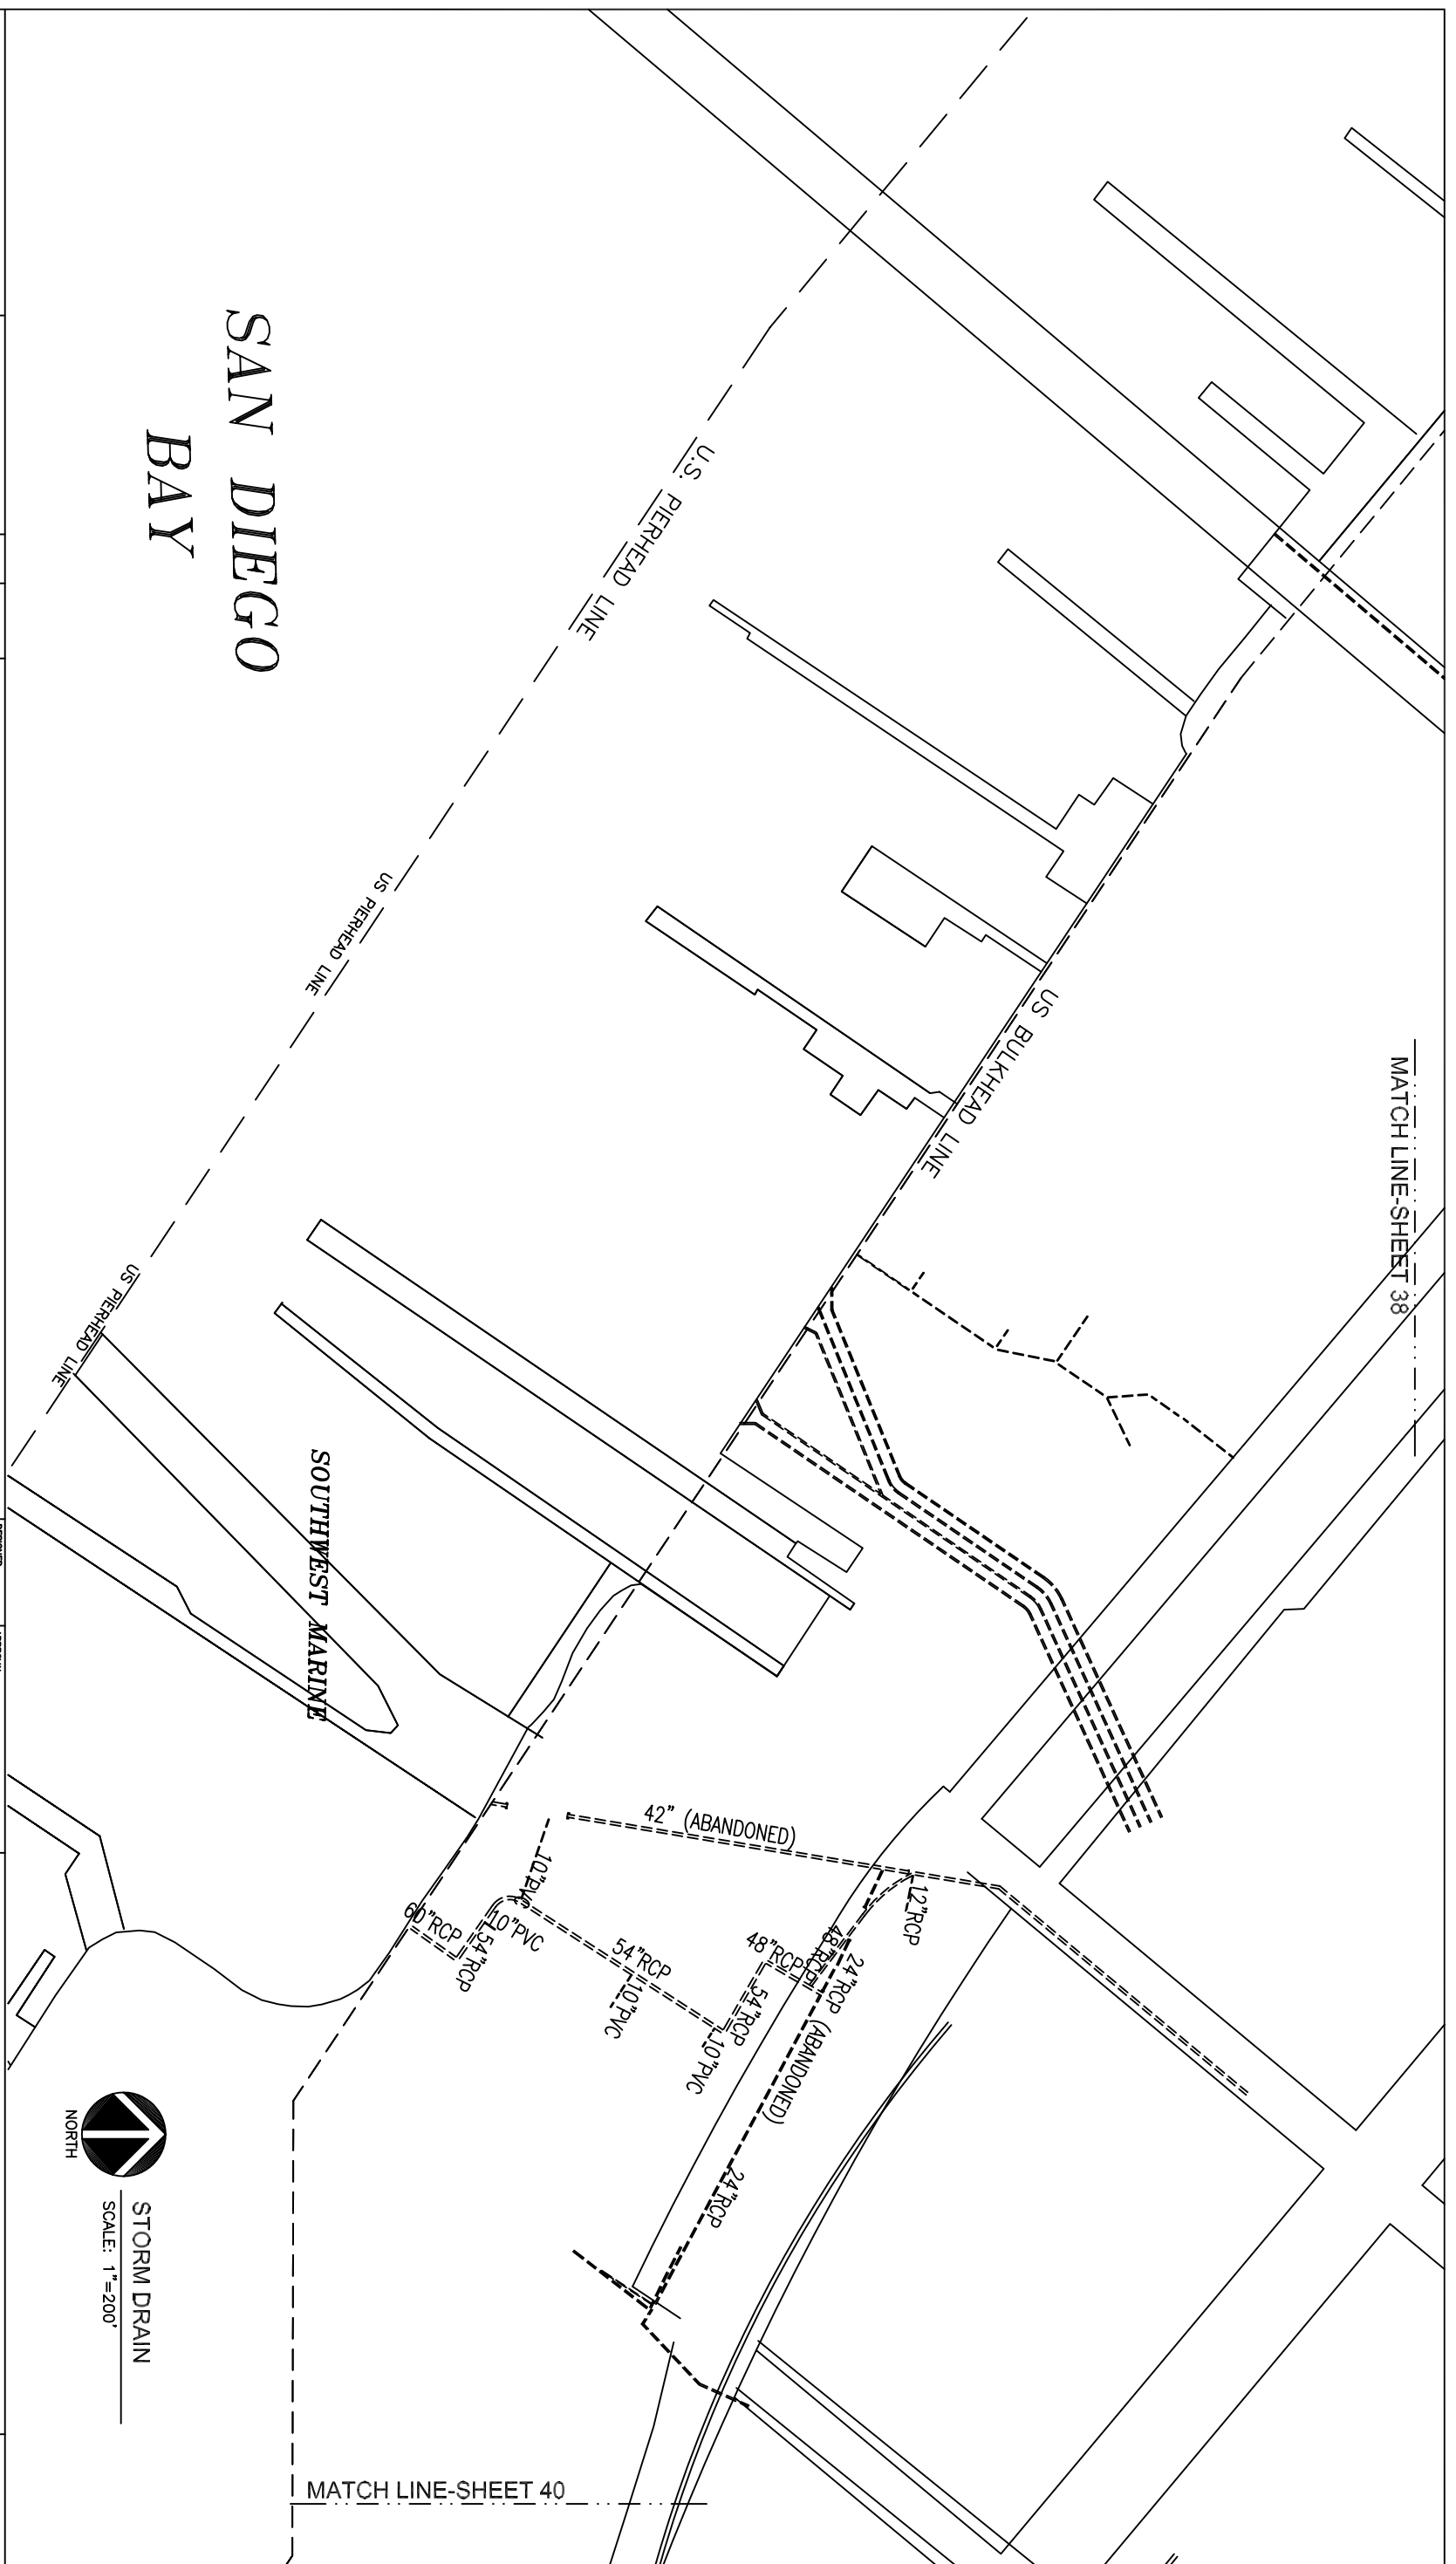

STORM DRAIN UTILITY INFORMATION WERE TAKEN FROM THE UTILITY REFERENCE DRAWING 3E-C

REVISIONS	DATE	APPROVED


San Diego Unified San Port District
 San Diego, California

DESIGNED	PERSONAL RECOMMENDED
DRAWN: P. OGD CHECKED: J. MUNOZ	APPROVED: _____ SENIOR ENGINEER ASST. DIRECTOR OF ENGINEERING

TIDELANDS
STORM DRAIN REFERENCE DRAWING

DATE	BY

SHEET 39 OF 51
 DRAWING NO.