

# Embarcadero, San Diego

**Designated Area 1**  
2 Commercial Spaces  
4 Expressive Spaces

County Waterfront Park

**Designated Area 2**  
1 Commercial Space  
1 Expressive Space

Ash Street

Pacific Highway

**Designated Area 3**  
8 Commercial Spaces  
4 Expressive Spaces

B Street Cruise Ship Terminal

North Harbor Dr.

Broadway Pier

W Broadway

Pacific Highway

Midway Museum

**Designated Area 4**  
8 Commercial Spaces  
9 Expressive Spaces

North Harbor Dr.

Kettner Blvd

Tuna Harbor Park

**Designated Area 5**  
3 Commercial Spaces  
3 Expressive Spaces

Ruocco Park

Harbor Drive

**Designated Area 6**  
5 Commercial Spaces  
4 Expressive Spaces

Seaport Village

**Vending and Expressive Activity**  
Port Code Sect. No. 8.05

Commercial 35 Spaces

Expressive 32 Spaces

Total = 67 Spaces

**Designated Area 7**  
6 Commercial Spaces  
5 Expressive Spaces


**Designated Area 8**  
2 Commercial Spaces  
2 Expressive Spaces

Effective January 5, 2024

November 14, 2023 | BPC Meeting



# SDUPD 8.05: Designated Area 1

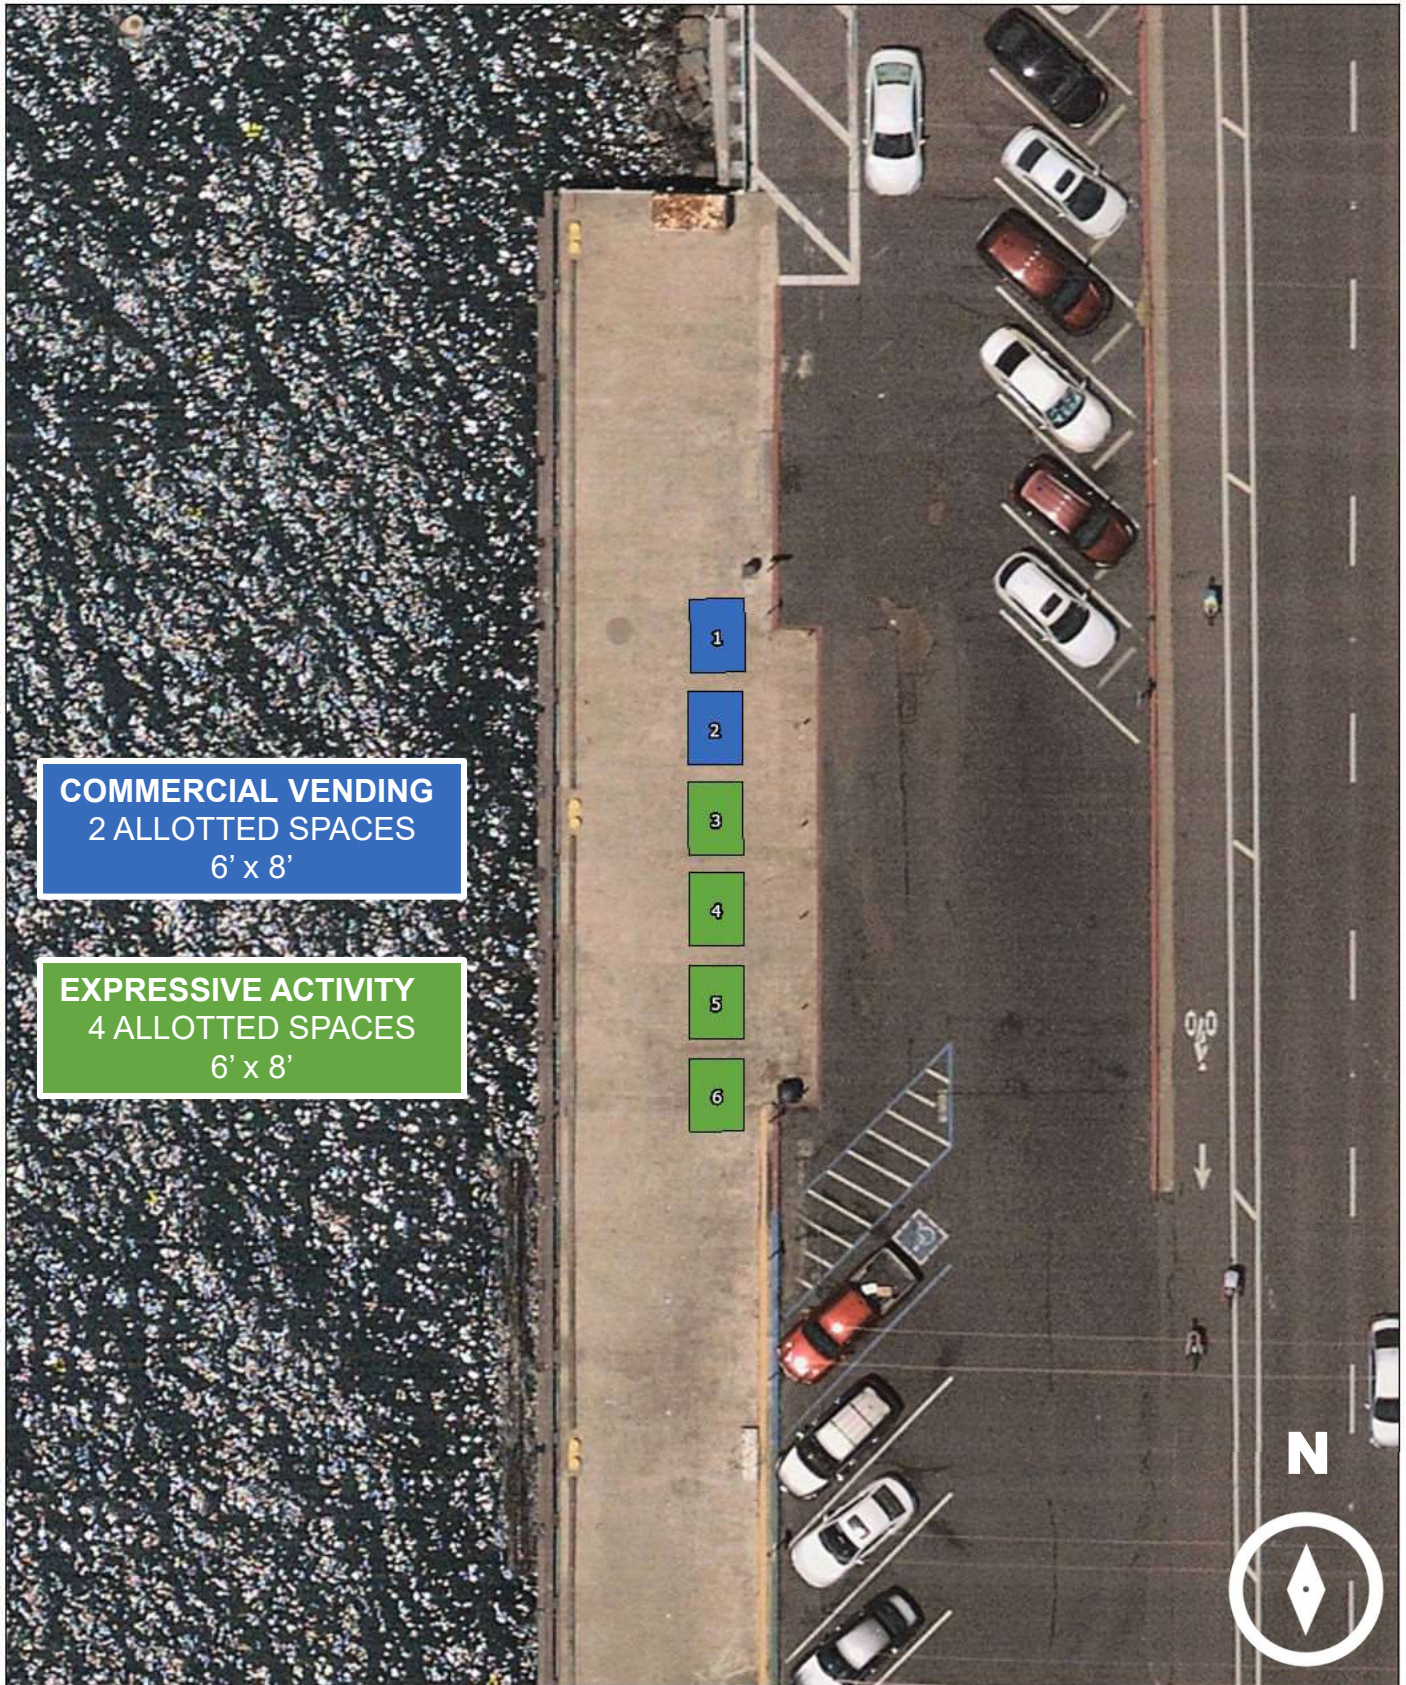

**COMMERCIAL VENDING**  
2 ALLOTTED SPACES  
6' x 8'

**EXPRESSIVE ACTIVITY**  
4 ALLOTTED SPACES  
6' x 8'

November 14, 2023 | BPC Meeting  
Designated Spaces

 Commercial  
 Expressive

**1700 block of N. Harbor Drive**  
North Embarcadero, San Diego

1:200  
0 0 0 0.01 mi  
0 0 0.01 0.01 km

**Effective January 5, 2024**




# SDUPD 8.05: Designated Area 2



November 14, 2023 | BPC Meeting  
Designated Spaces

- Commercial
- Expressive

**N. Harbor Drive and Ash Street**  
North Embarcadero, San Diego

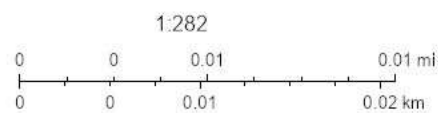

**Effective January 5, 2024**




# SDUPD 8.05: Designated Area 3



November 14, 2023 | BPC Meeting  
Designated Spaces

- Commercial
- Expressive

**1300 Block of N. Harbor Drive**  
North Embarcadero, San Diego

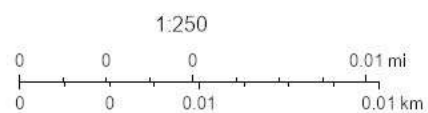

**Effective January 5, 2024**



## SDUPD 8.05: Designated Area 4



November 14, 2023 | BPC Meeting  
Designated Spaces


Commercial  
Expressive

**Corner of G Street and Harbor Drive**  
South Embarcadero, San Diego

**Effective January 5, 2024**



SDUPD 8.05: Designated Area 5

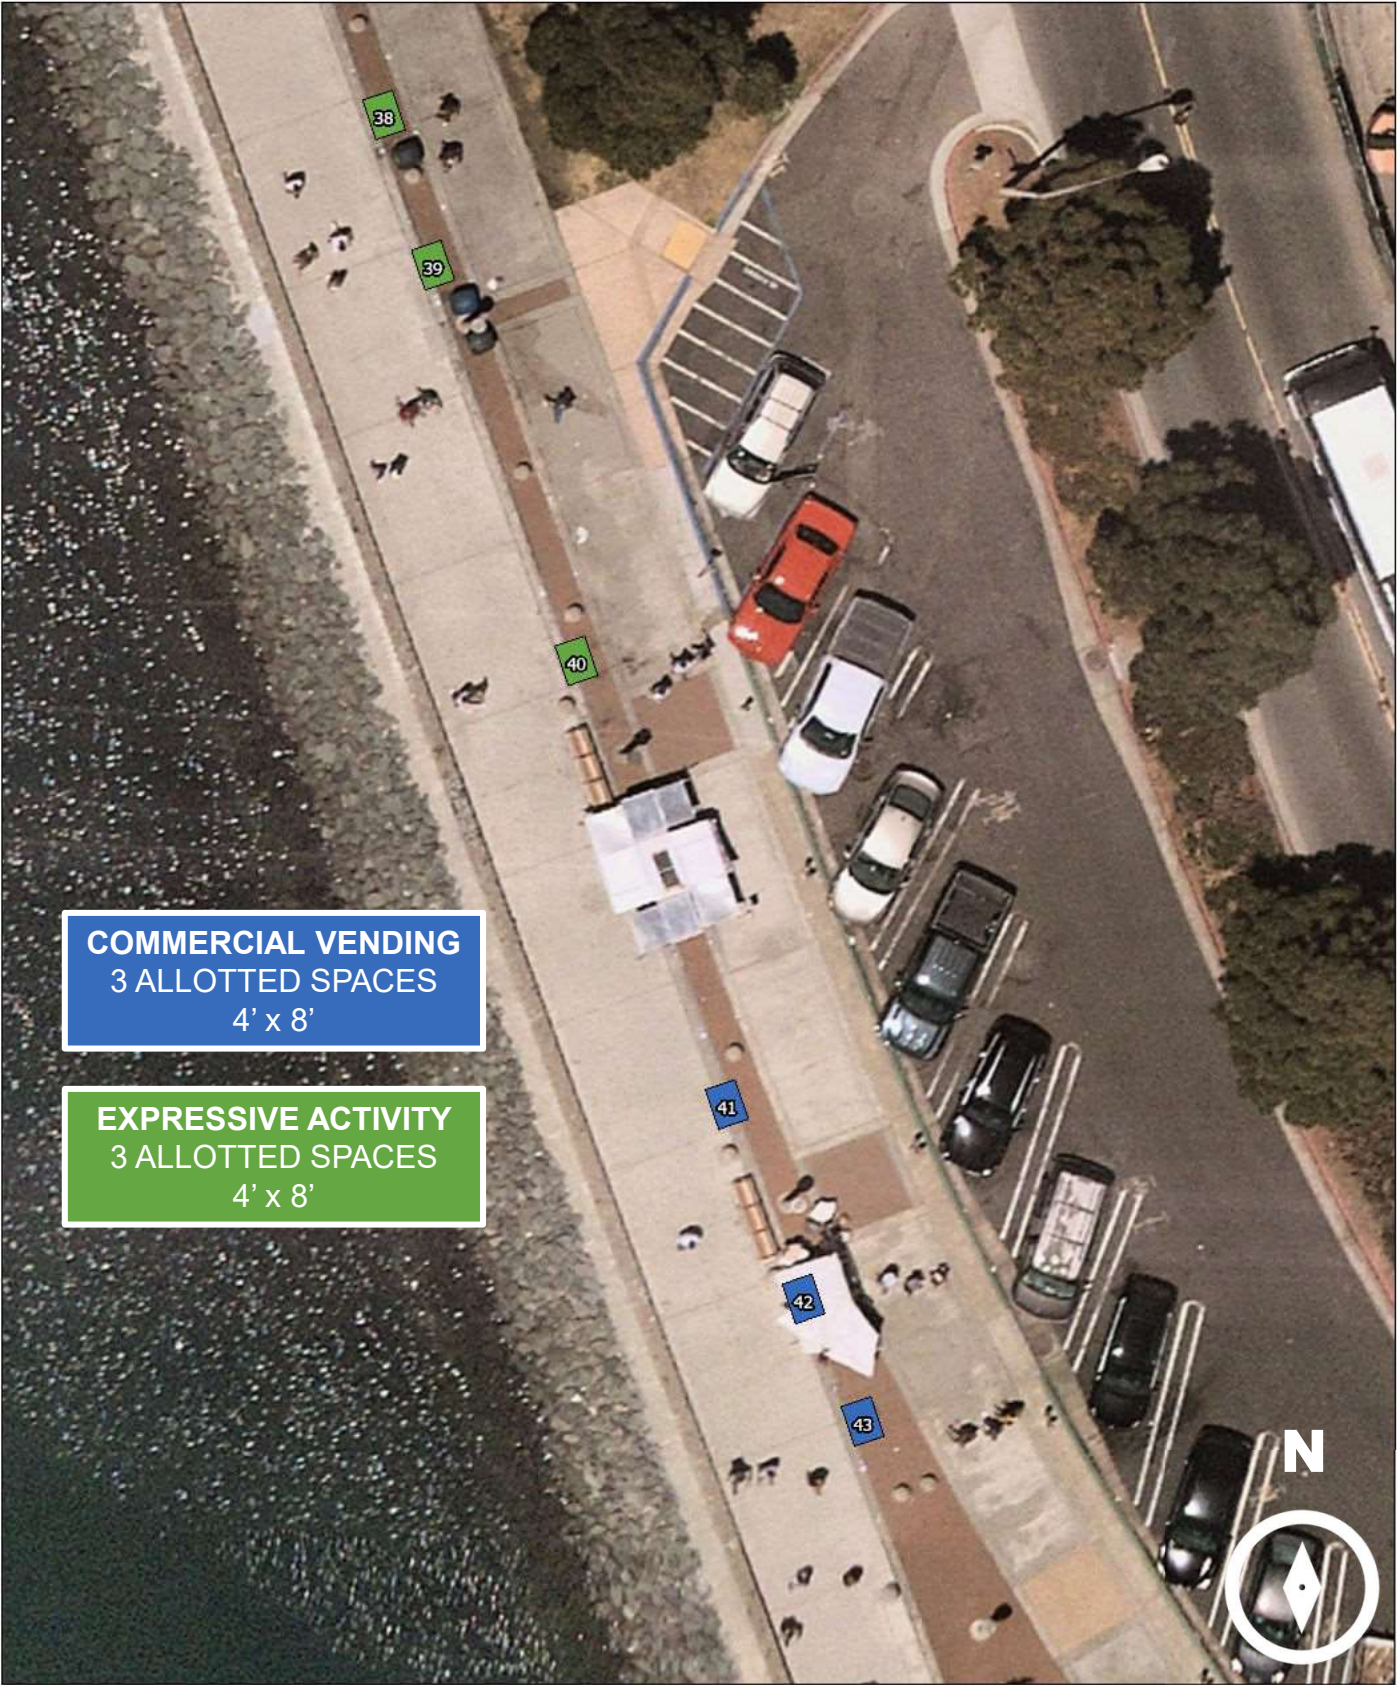


**COMMERCIAL VENDING**  
3 ALLOTTED SPACES  
4' x 8'

**EXPRESSIVE ACTIVITY**  
3 ALLOTTED SPACES  
4' x 8'

November 14, 2023 | BPC Meeting  
Designated Spaces

- Commercial
- Expressive

**750 Harbor Drive**  
South Embarcadero, San Diego

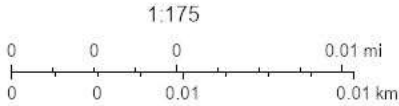

**Effective January 5, 2024**




SDUPD 8.05: Designated Area 6



November 14, 2023 | BPC Meeting  
Designated Spaces

- Commercial
- Expressive

**Ruocco Park**  
South Embarcadero, San Diego

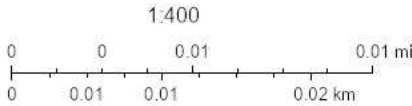

**Effective January 5, 2024**



SDUPD 8.05: Designated Area 7



November 14, 2023 | BPC Meeting  
Designated Spaces

- Commercial
- Expressive

831 W. Harbor Drive  
South Embarcadero, San Diego

Effective January 5, 2024



# SDUPD 8.05: Designated Area 8




**COMMERCIAL VENDING**  
2 ALLOTTED SPACES  
10' x 10'

**EXPRESSIVE ACTIVITY**  
2 ALLOTTED SPACES  
6' x 8'

November 14, 2023 | BPC Meeting  
Designated Spaces

- Commercial
- Expressive

**821 W. Harbor Drive**  
South Embarcadero, San Diego

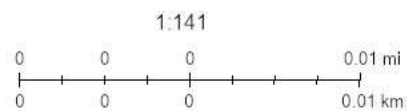

**Effective January 5, 2024**




# Bayside Park, Chula Vista



Designated Area 9  
3 Commercial Spaces  
2 Expressive Spaces

Vending and Expressive Activity  
Port Code Sect. No. 8.05

Effective January 5, 2024

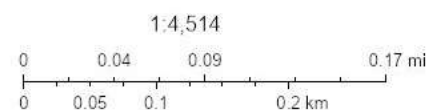

November 14, 2023 | BPC Meeting



# SDUPD 8.05: Designated Area 9



November 14, 2023 | BPC Meeting  
Designated Spaces

- Commercial
- Expressive

**Bayside Park, Chula Vista**

**Effective January 5, 2024**




# Tidelands Park, Coronado



Vending and Expressive Activity  
Port Code Sect. No. 8.05

Designated Area 10  
2 Commercial Spaces  
1 Expressive Space


Effective January 5, 2024

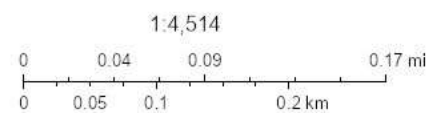

November 14, 2023 | BPC Meeting




# SDUPD 8.05: Designated Area 10

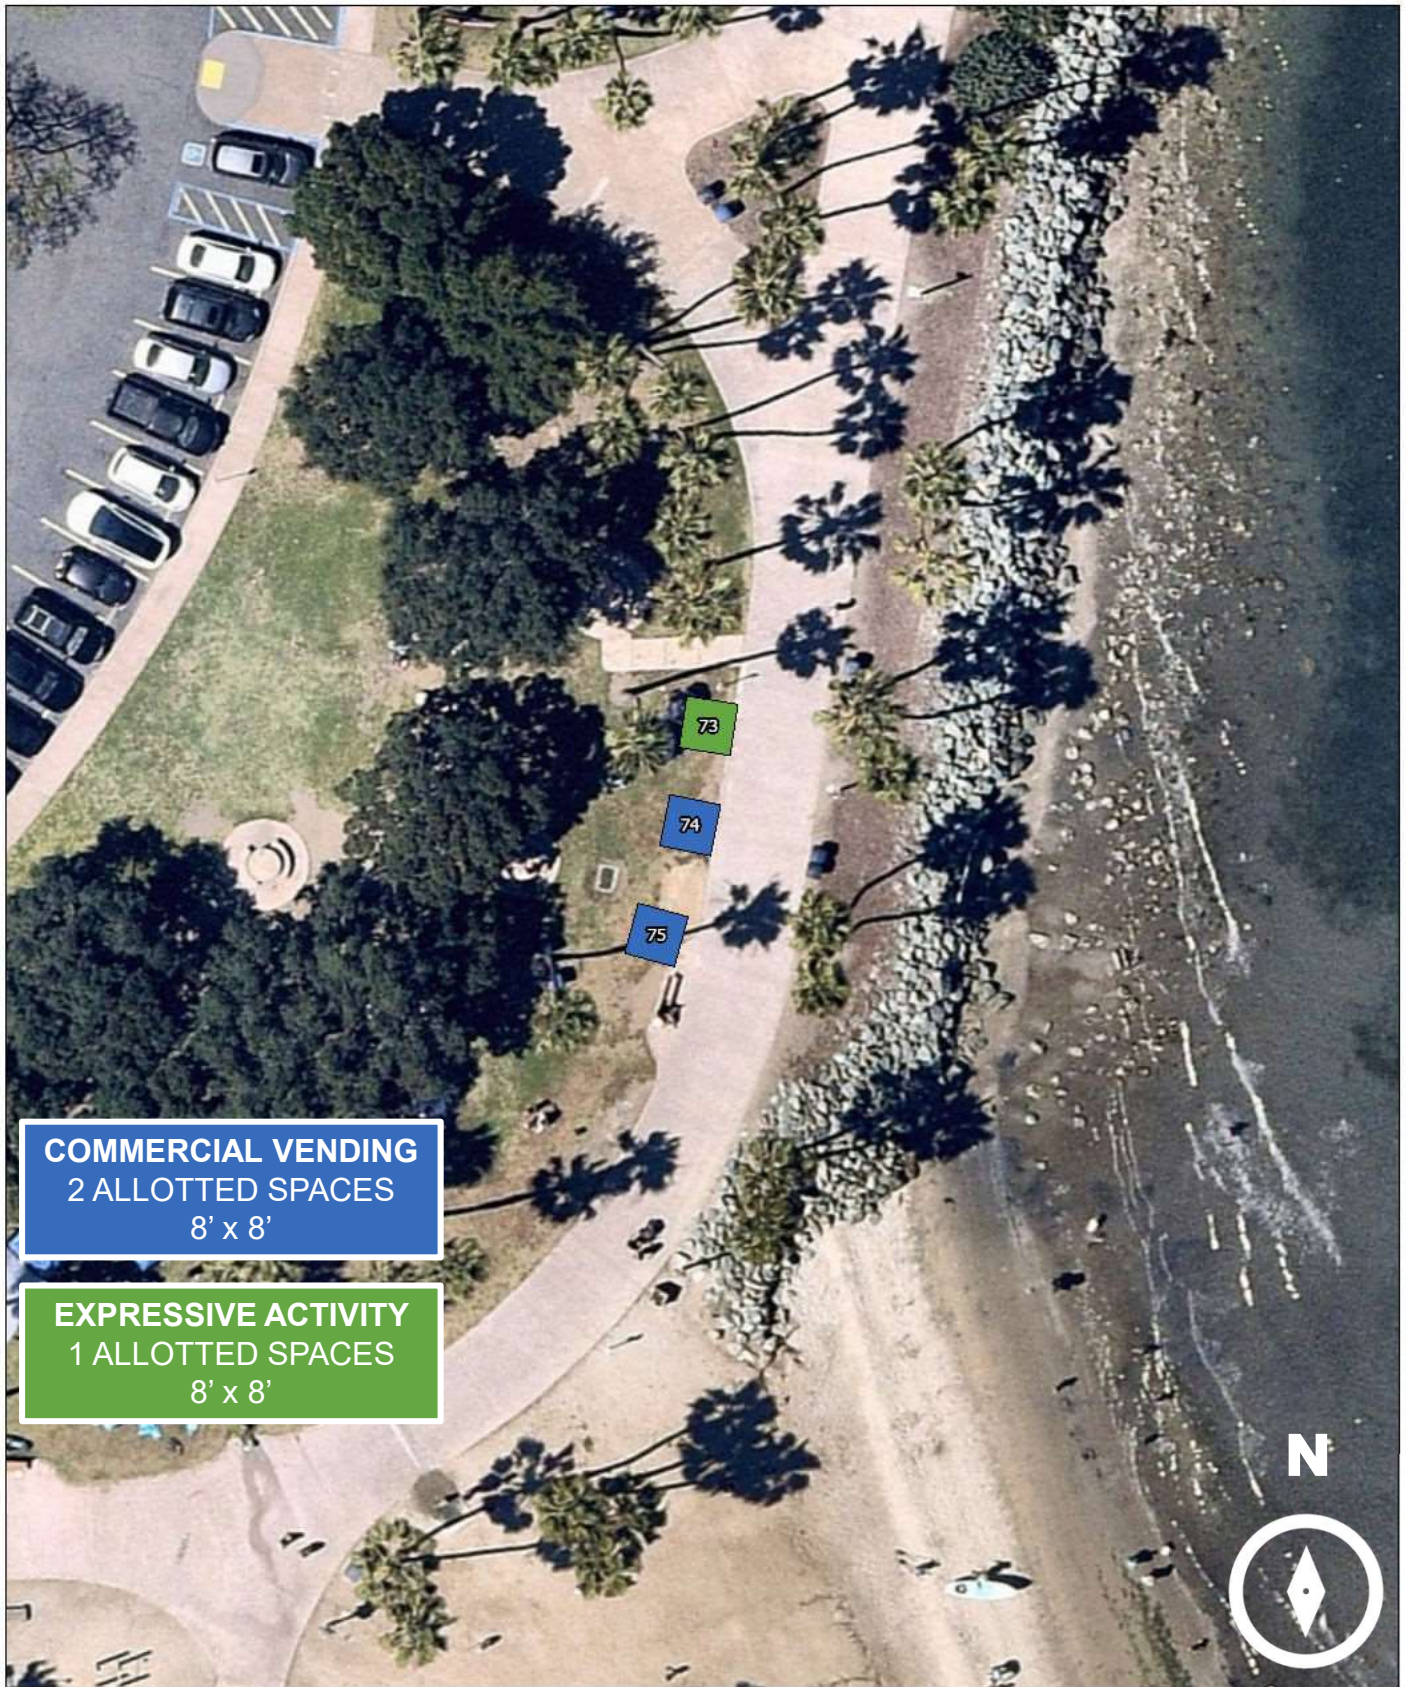

November 14, 2023 | BPC Meeting  
Designated Spaces

- Commercial
- Expressive

**Tidelands Park, Coronado**

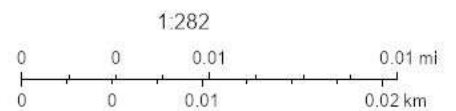

**Effective January 5, 2024**