


MATCH LINE-SHEET 13

U.S. MARINE CORPS BASE

MATCH LINE-SHEET 21

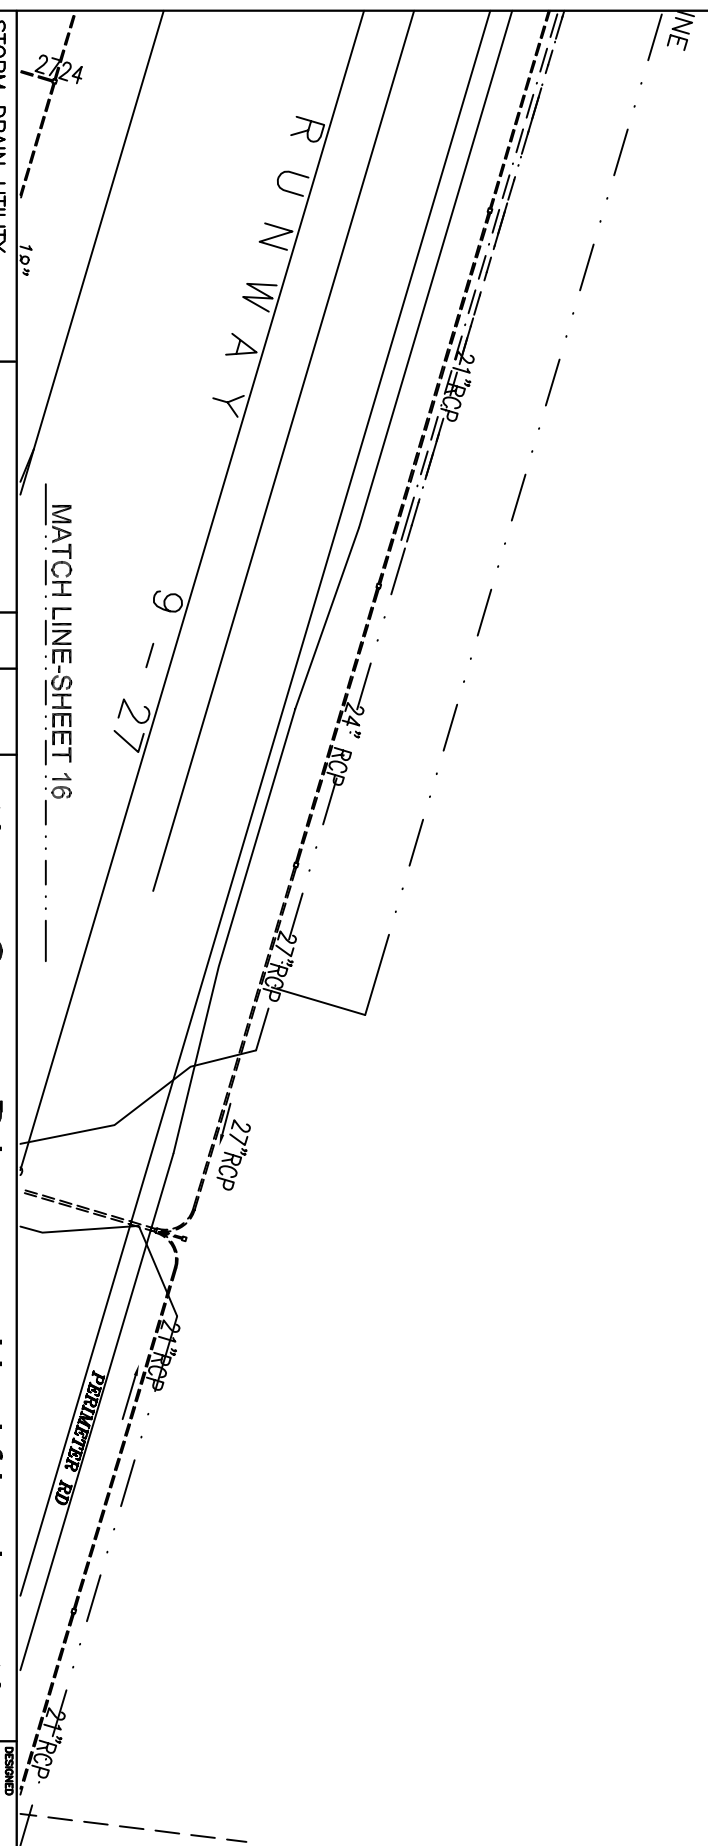

STORM DRAIN UTILITY INFORMATION WERE TAKEN FROM THE UTILITY REFERENCE DRAWING 3E-C

REVISIONS	DATE	APPROVED



San Diego Unified San Port District California



DESIGNED	PERSONAL RECOMMENDED
DRAWN: P. OGD CHECKED: J. MINGO	APPROVED: _____ SENIOR ENGINEER ASST. DIRECTOR OF ENGINEERING



TIDELANDS  
STORM DRAIN  
SCALE: 1"=200'

STORM DRAIN REFERENCE DRAWING

DATE	SHEET	DRAWING NO.
	17 OF 51	