


MATCH LINE-SHEET 38



MATCH LINE-SHEET 40


SAN DIEGO BAY

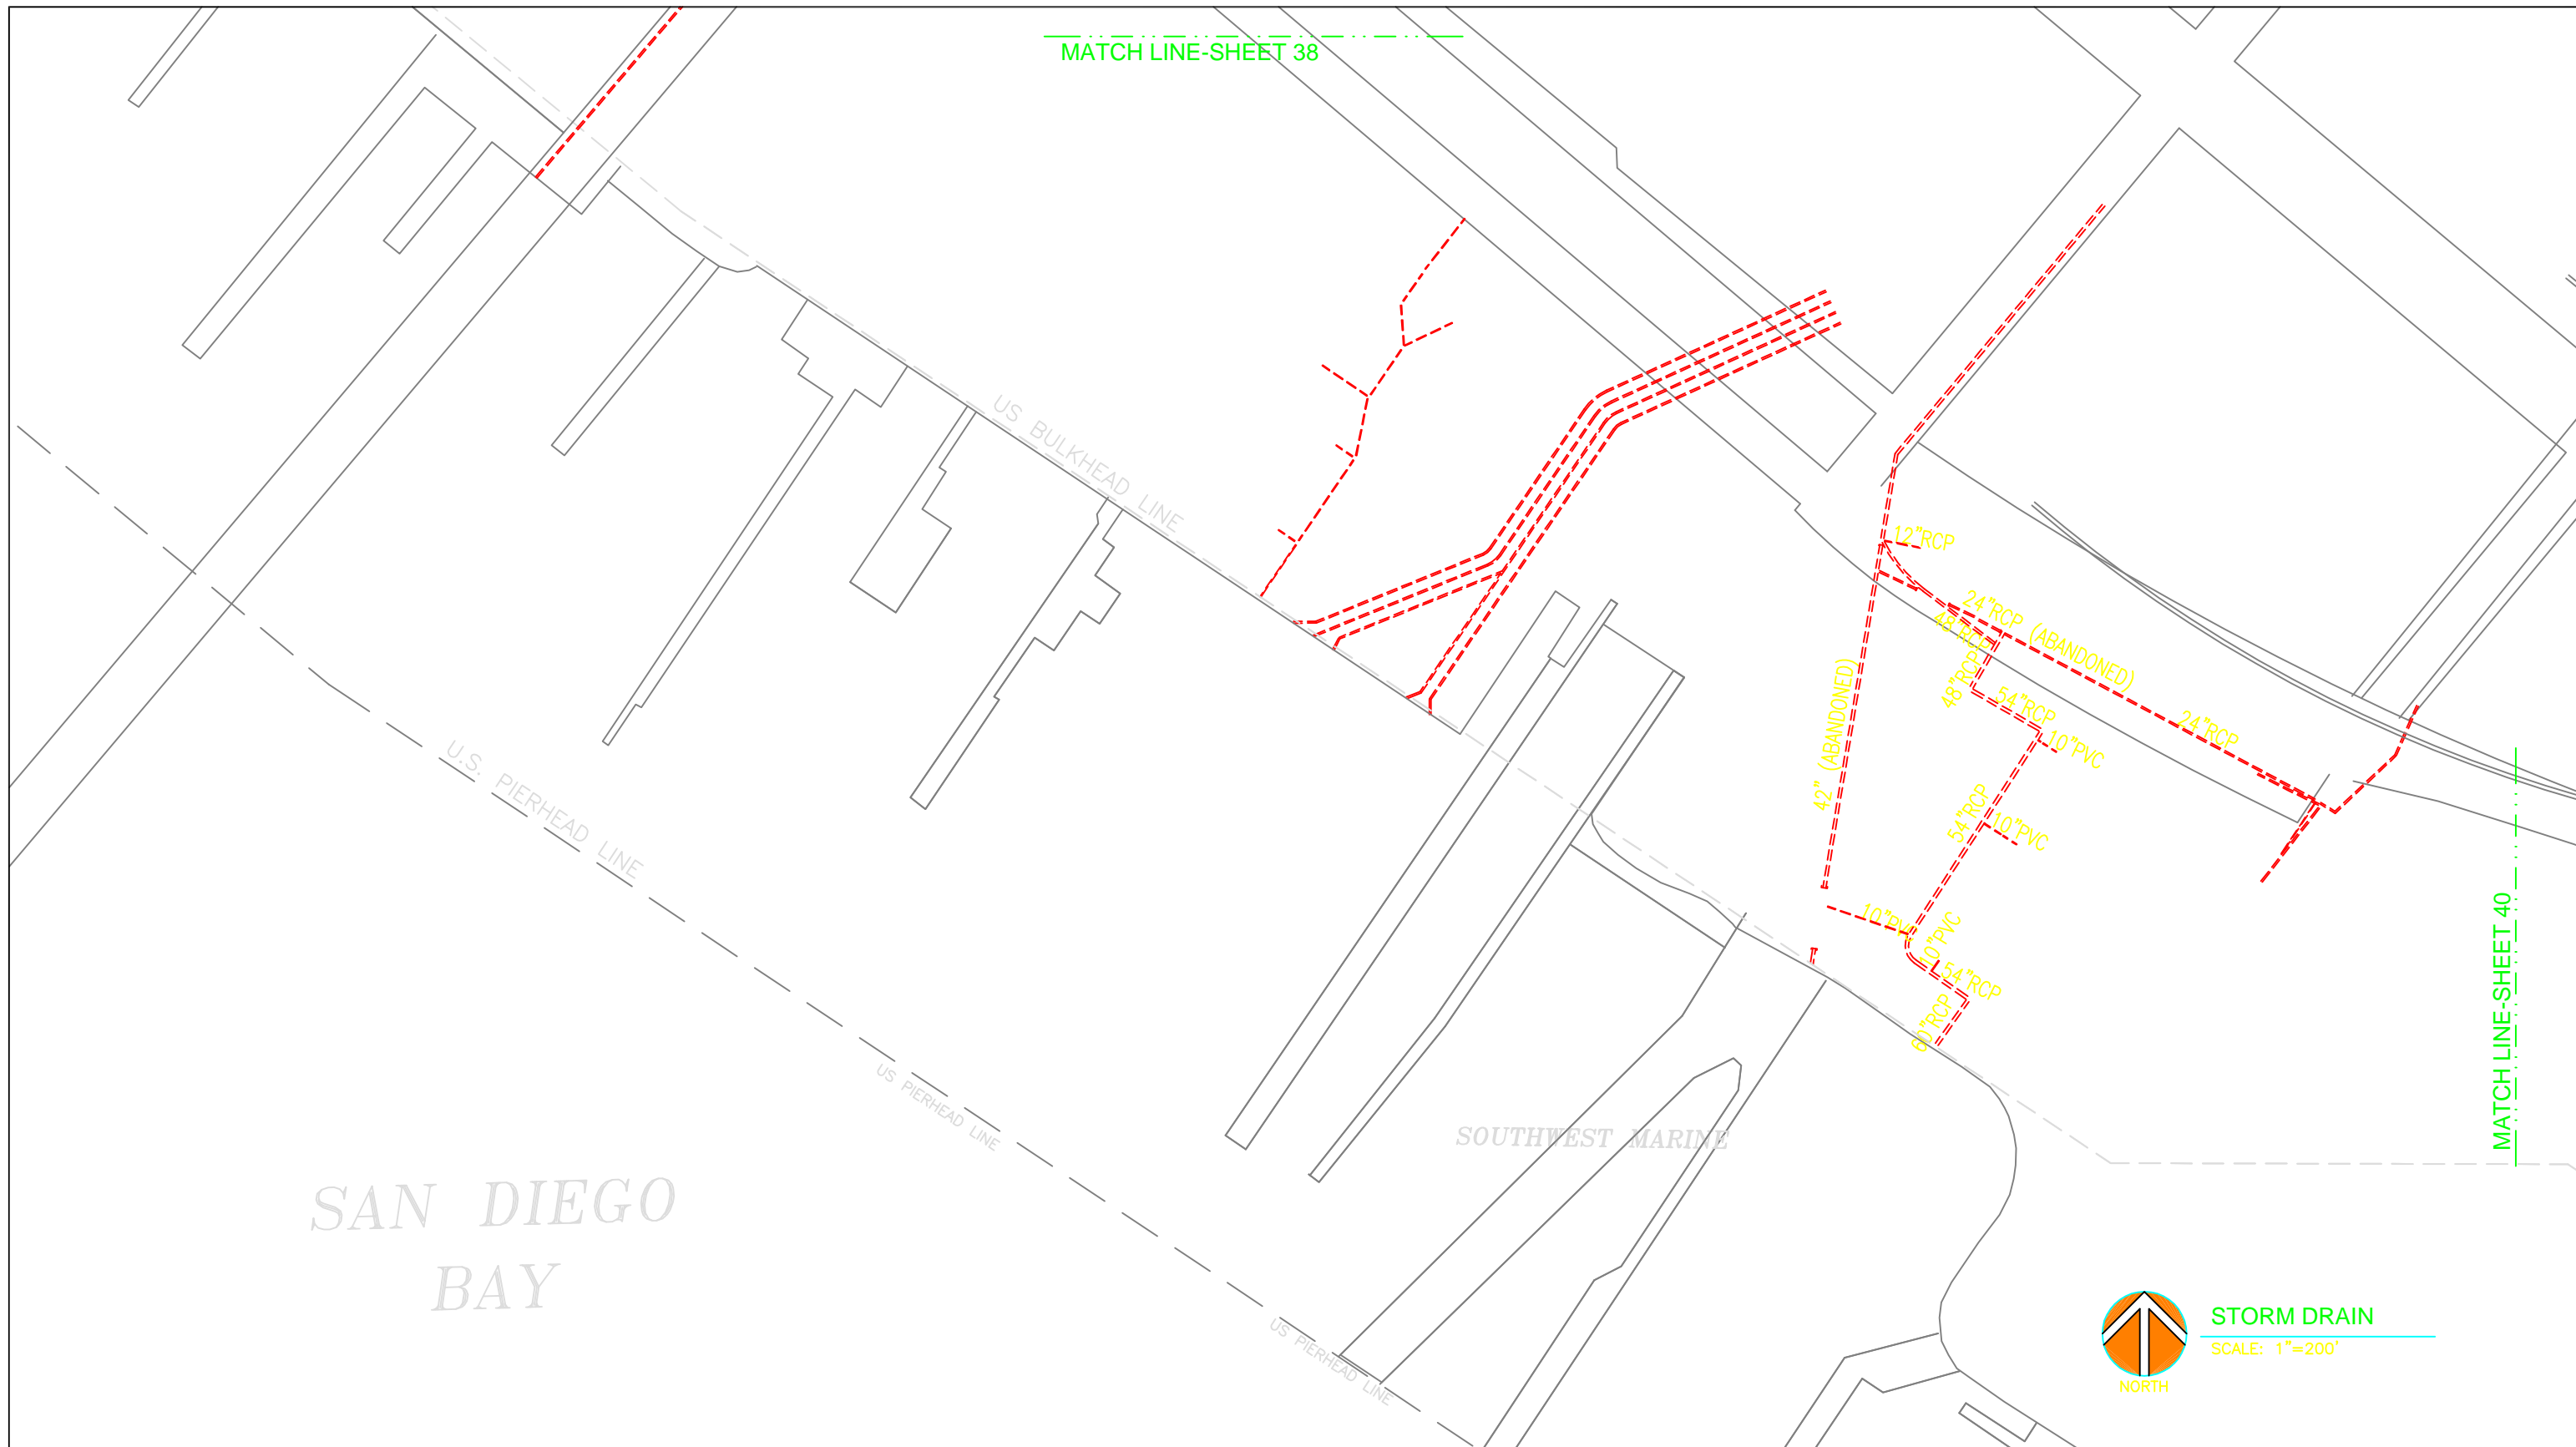

**STORM DRAIN**  
SCALE: 1"=200'

STORM DRAIN UTILITY INFORMATION WERE TAKEN FROM THE UTILITY REFERENCE DRAWING 3E-C

REVISIONS	DATE	APPROVED

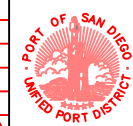

**San Diego Unified Port District**  
San Diego • California



DESIGNED	APPROVAL RECOMMENDED
DRAWN	SENIOR ENGINEER
CHECKED	APPROVED
J. MUYCO	ASST DIRECTOR OF ENGINEERING

TIDELANDS  
**STORM DRAIN REFERENCE DRAWING**

* DATUM * MEAN LOWER LOW WATER	
DATE	
SHEET 39 OF 51	REV.
DRAWING NO.	