


MATCH LINE-SHEET 50

SAN DIEGO
BAY

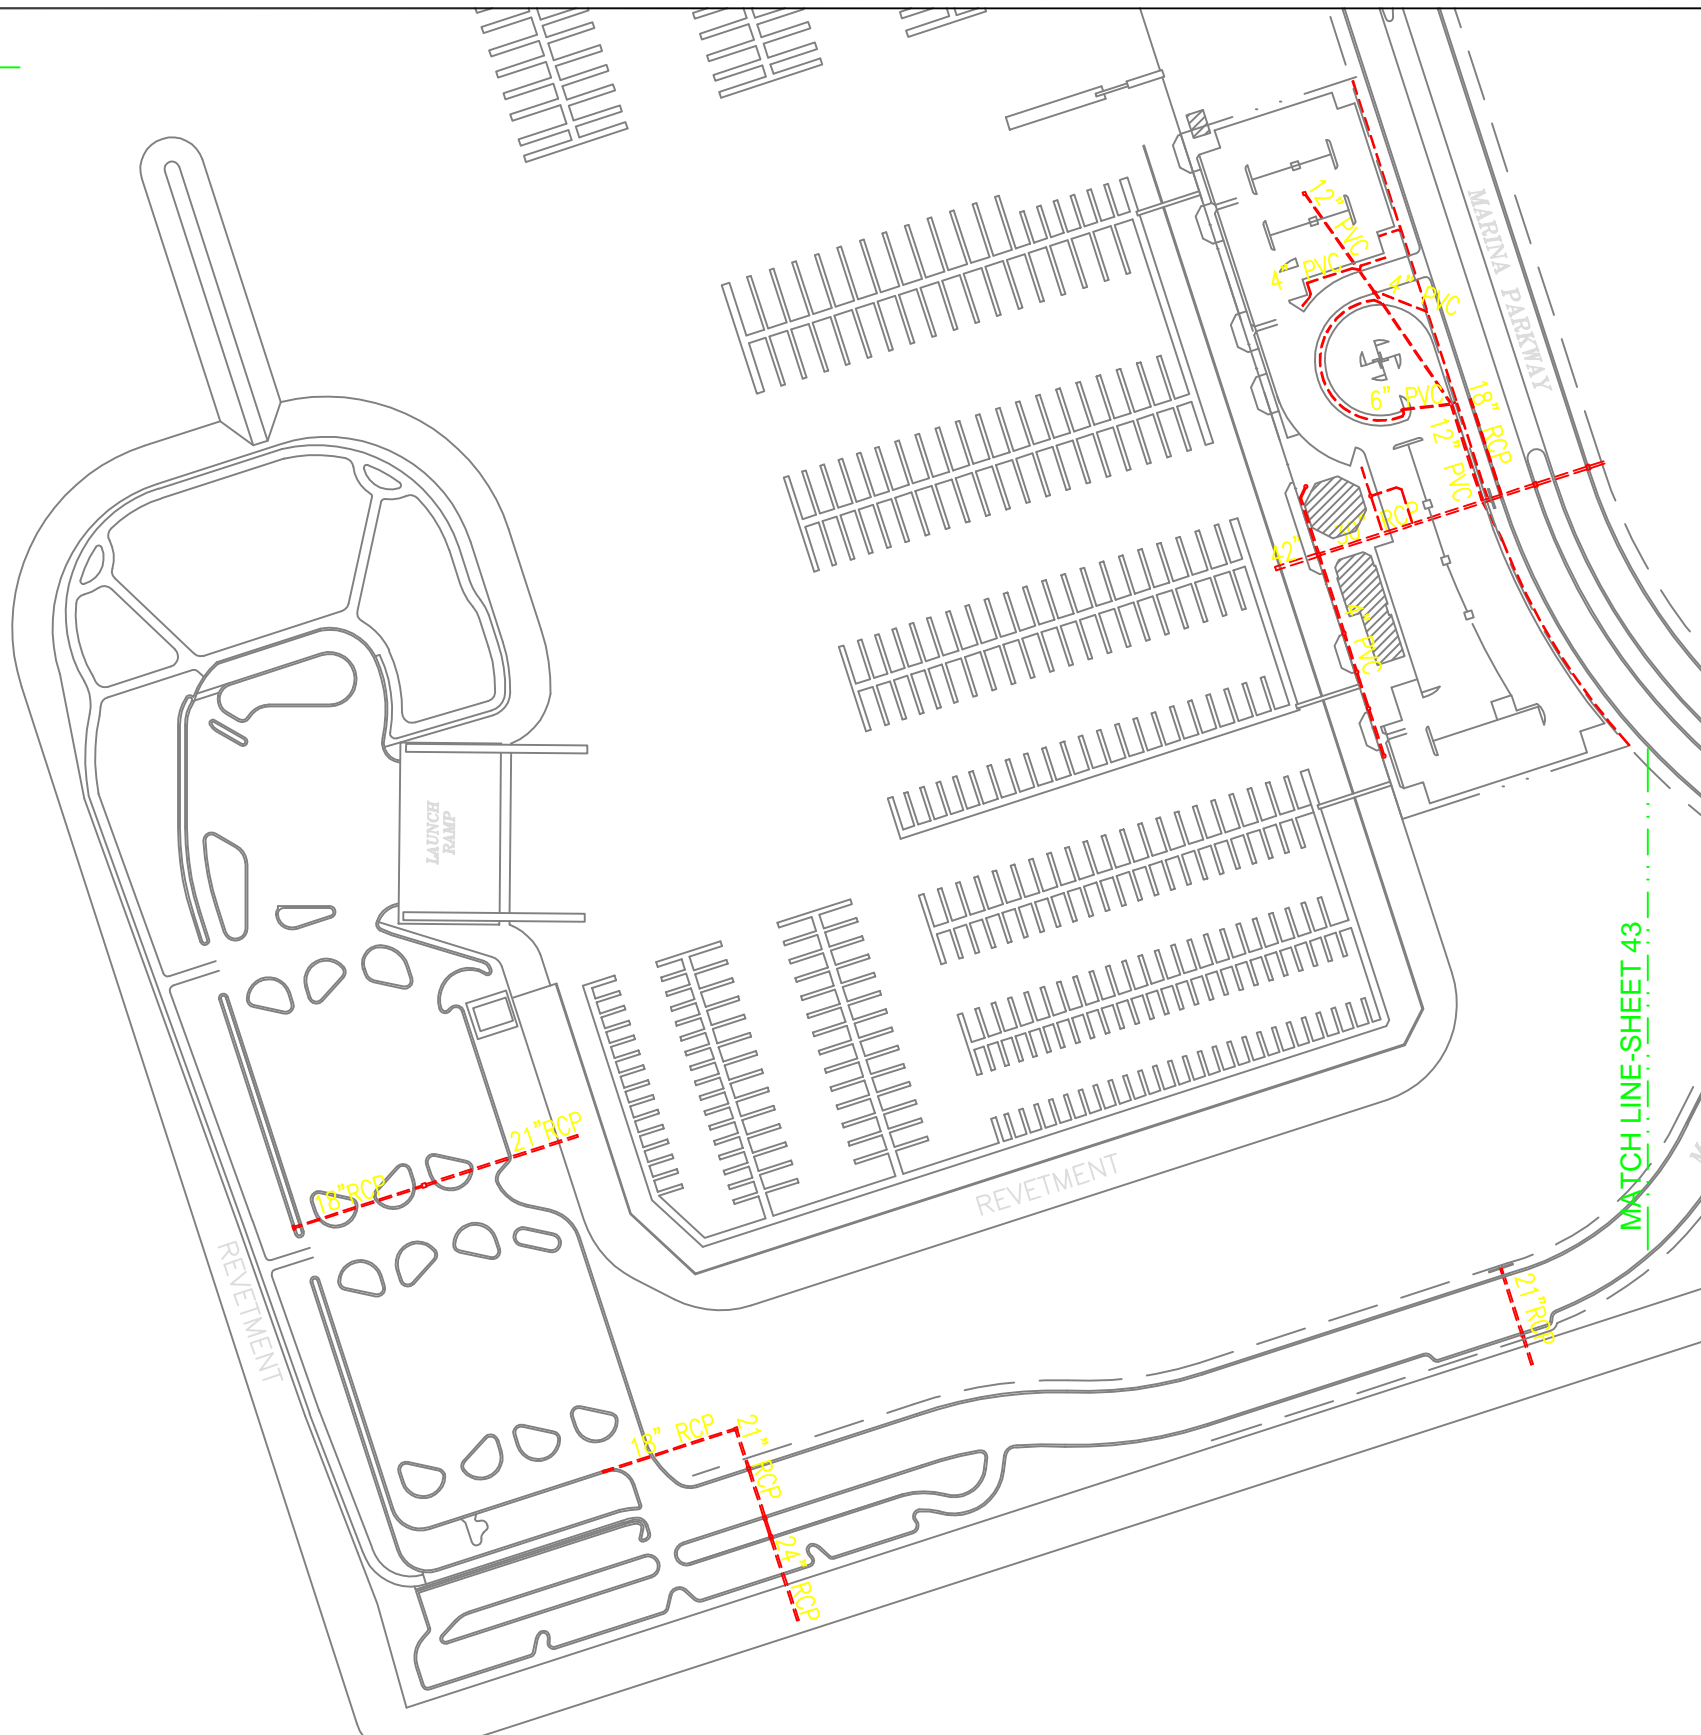

MATCH LINE-SHEET 43



STORM DRAIN

SCALE: 1"=200'

STORM DRAIN UTILITY INFORMATION WERE TAKEN FROM THE UTILITY REFERENCE DRAWING 3E-C

REVISIONS	DATE	APPROVED



San Diego Unified Port District
San Diego • California



DESIGNED	APPROVAL RECOMMENDED
DRAWN	SENIOR ENGINEER
P. GOCO	APPROVED
CHECKED	ASST DIRECTOR OF ENGINEERING
J. MUYCO	

TIDELANDS	* DATUM * MEAN LOWER LOW WATER
STORM DRAIN REFERENCE DRAWING	DATE
	SHEET 49 OF 51
	DRAWING NO. REV.