


MATCH LINE-SHEET 6

AMERICA'S CUP HARBOR

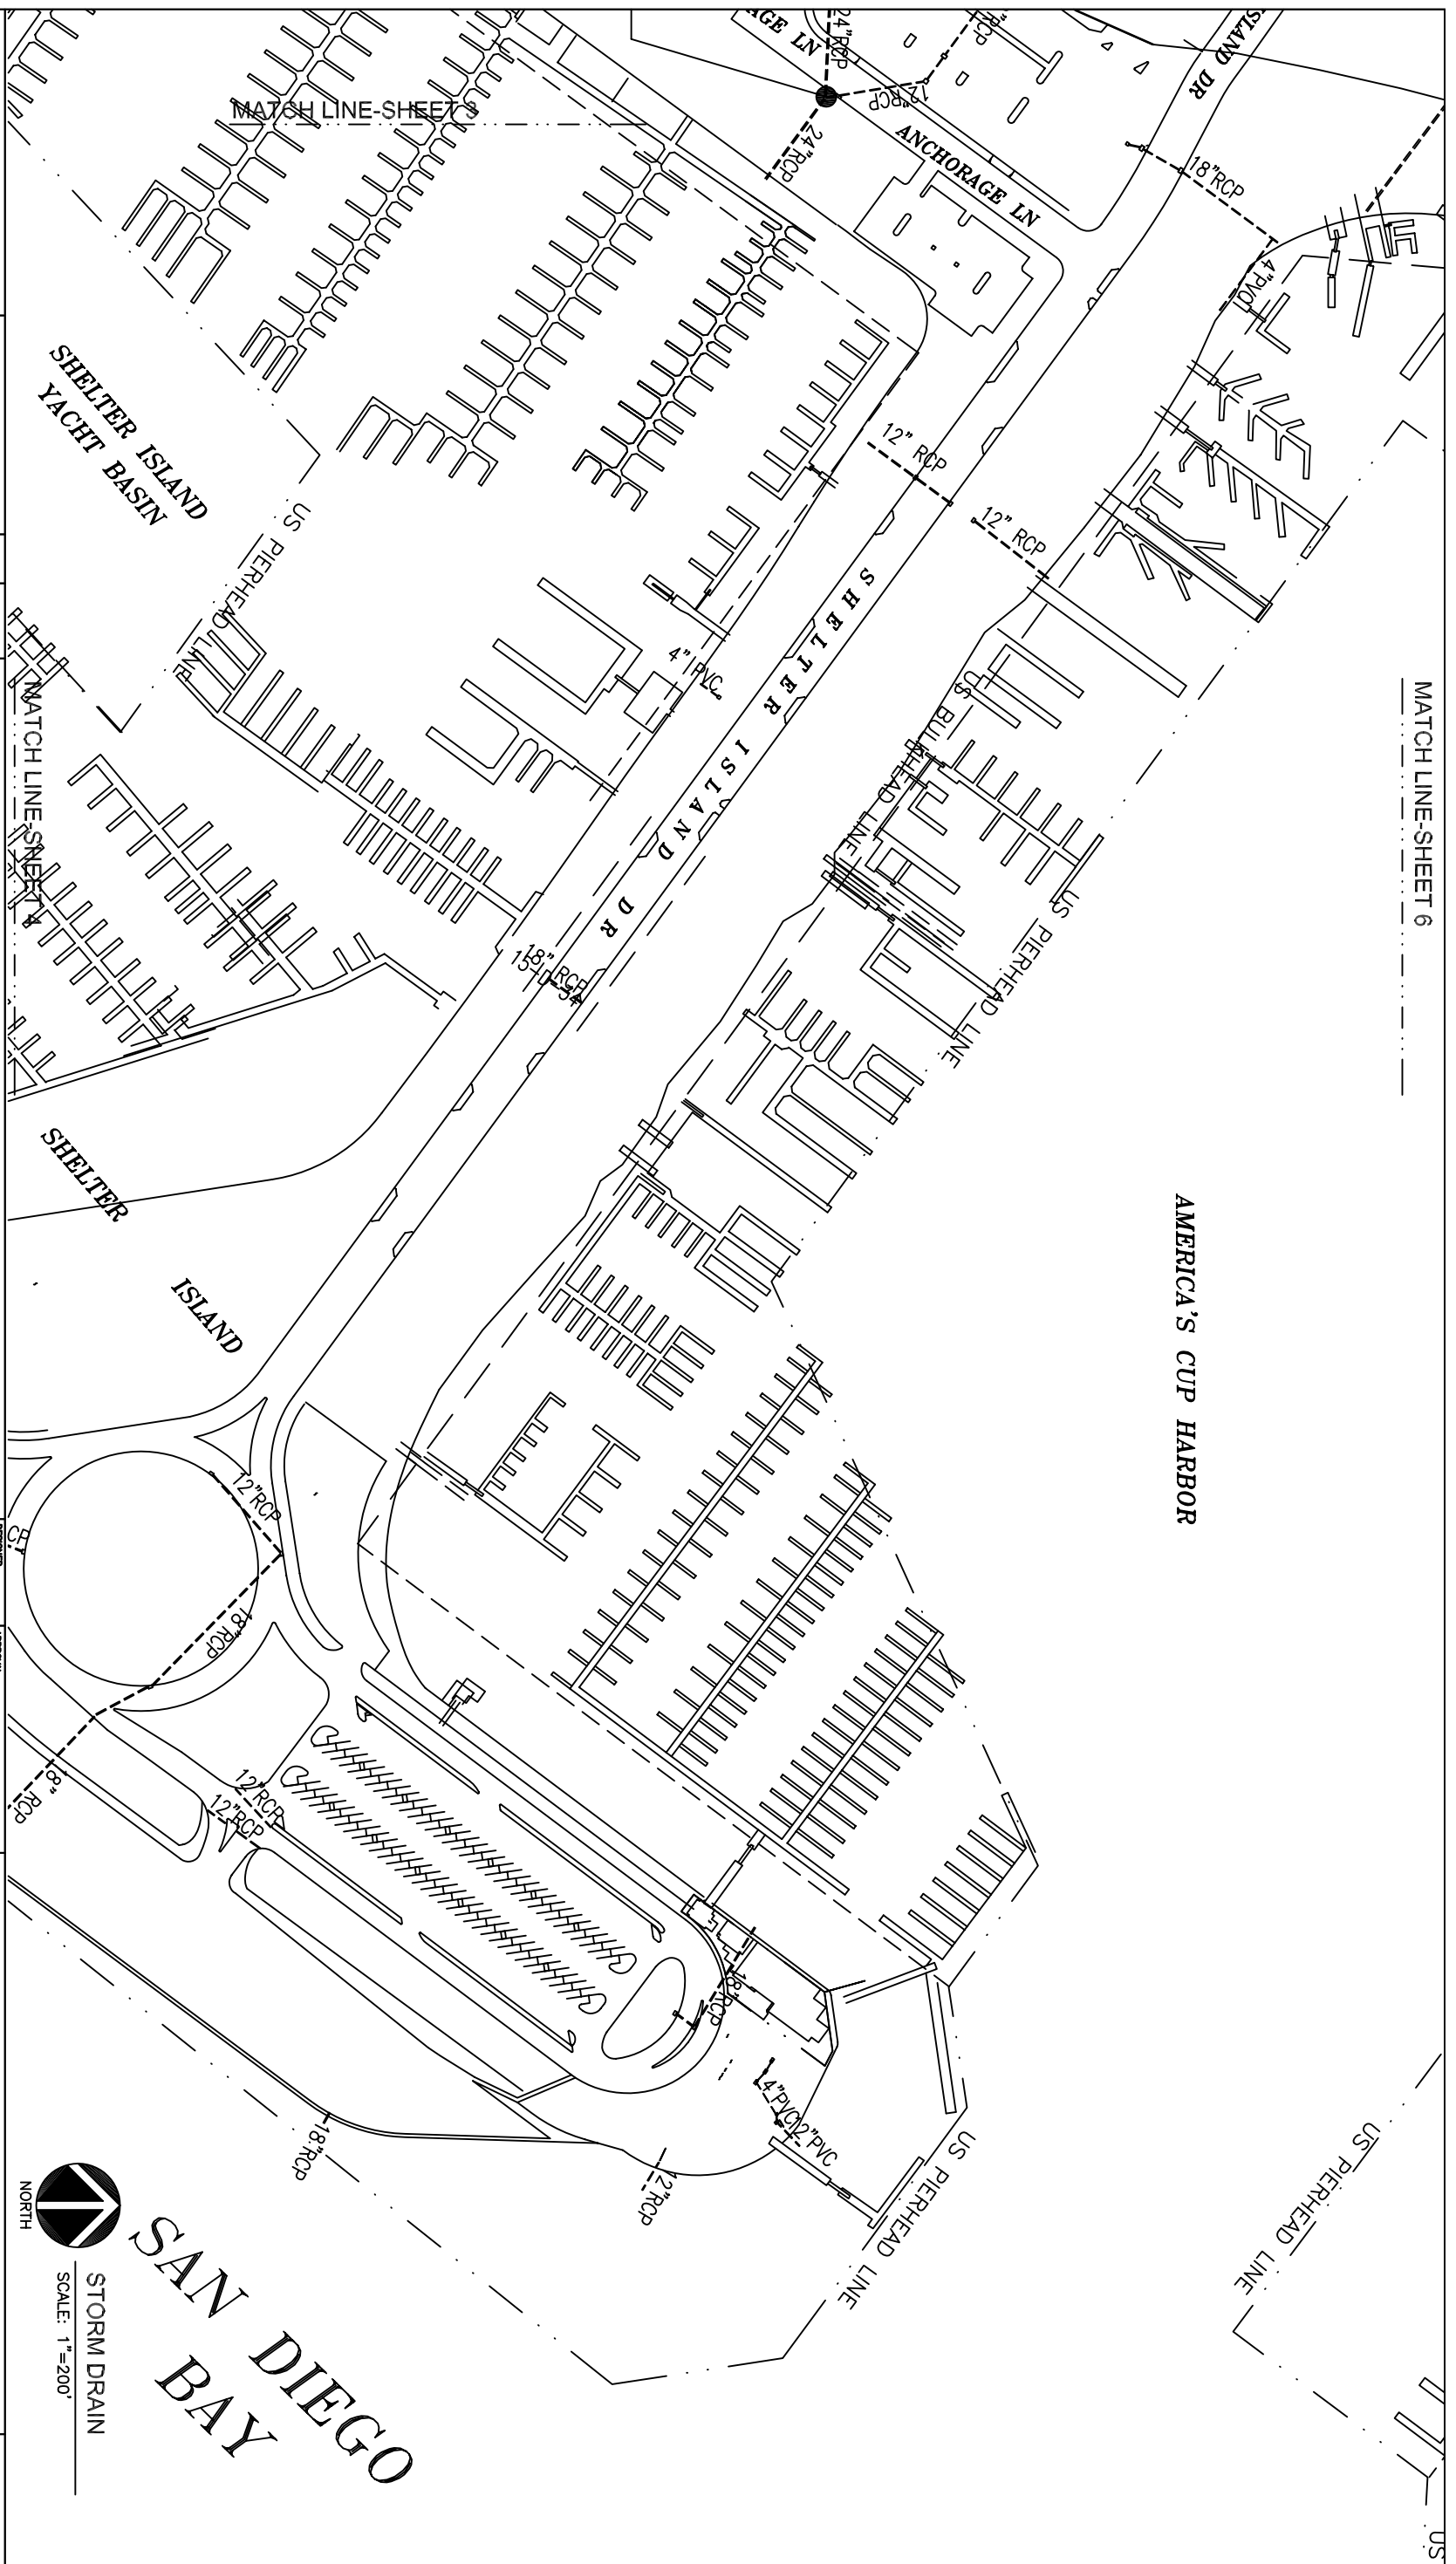

STORM DRAIN
SCALE: 1"=200'

SAN DIEGO BAY

STORM DRAIN UTILITY
INFORMATION WERE
TAKEN FROM THE UTILITY
REFERENCE DRAWING
3E-C

REVISIONS	DATE	APPROVED



San Diego Unified
Port District
San Diego, California



DESIGNED	PERSONNEL RECOMMENDED
DRAWN P. OGD	SENIOR ENGINEER
CHECKED L. MINGO	ASST. DIRECTOR OF ENGINEERING

TIDELANDS
STORM DRAIN REFERENCE DRAWING

DATE	SHEET	DRAWING NO.	REV.
	5 OF 51		